


FLOOR PLAN

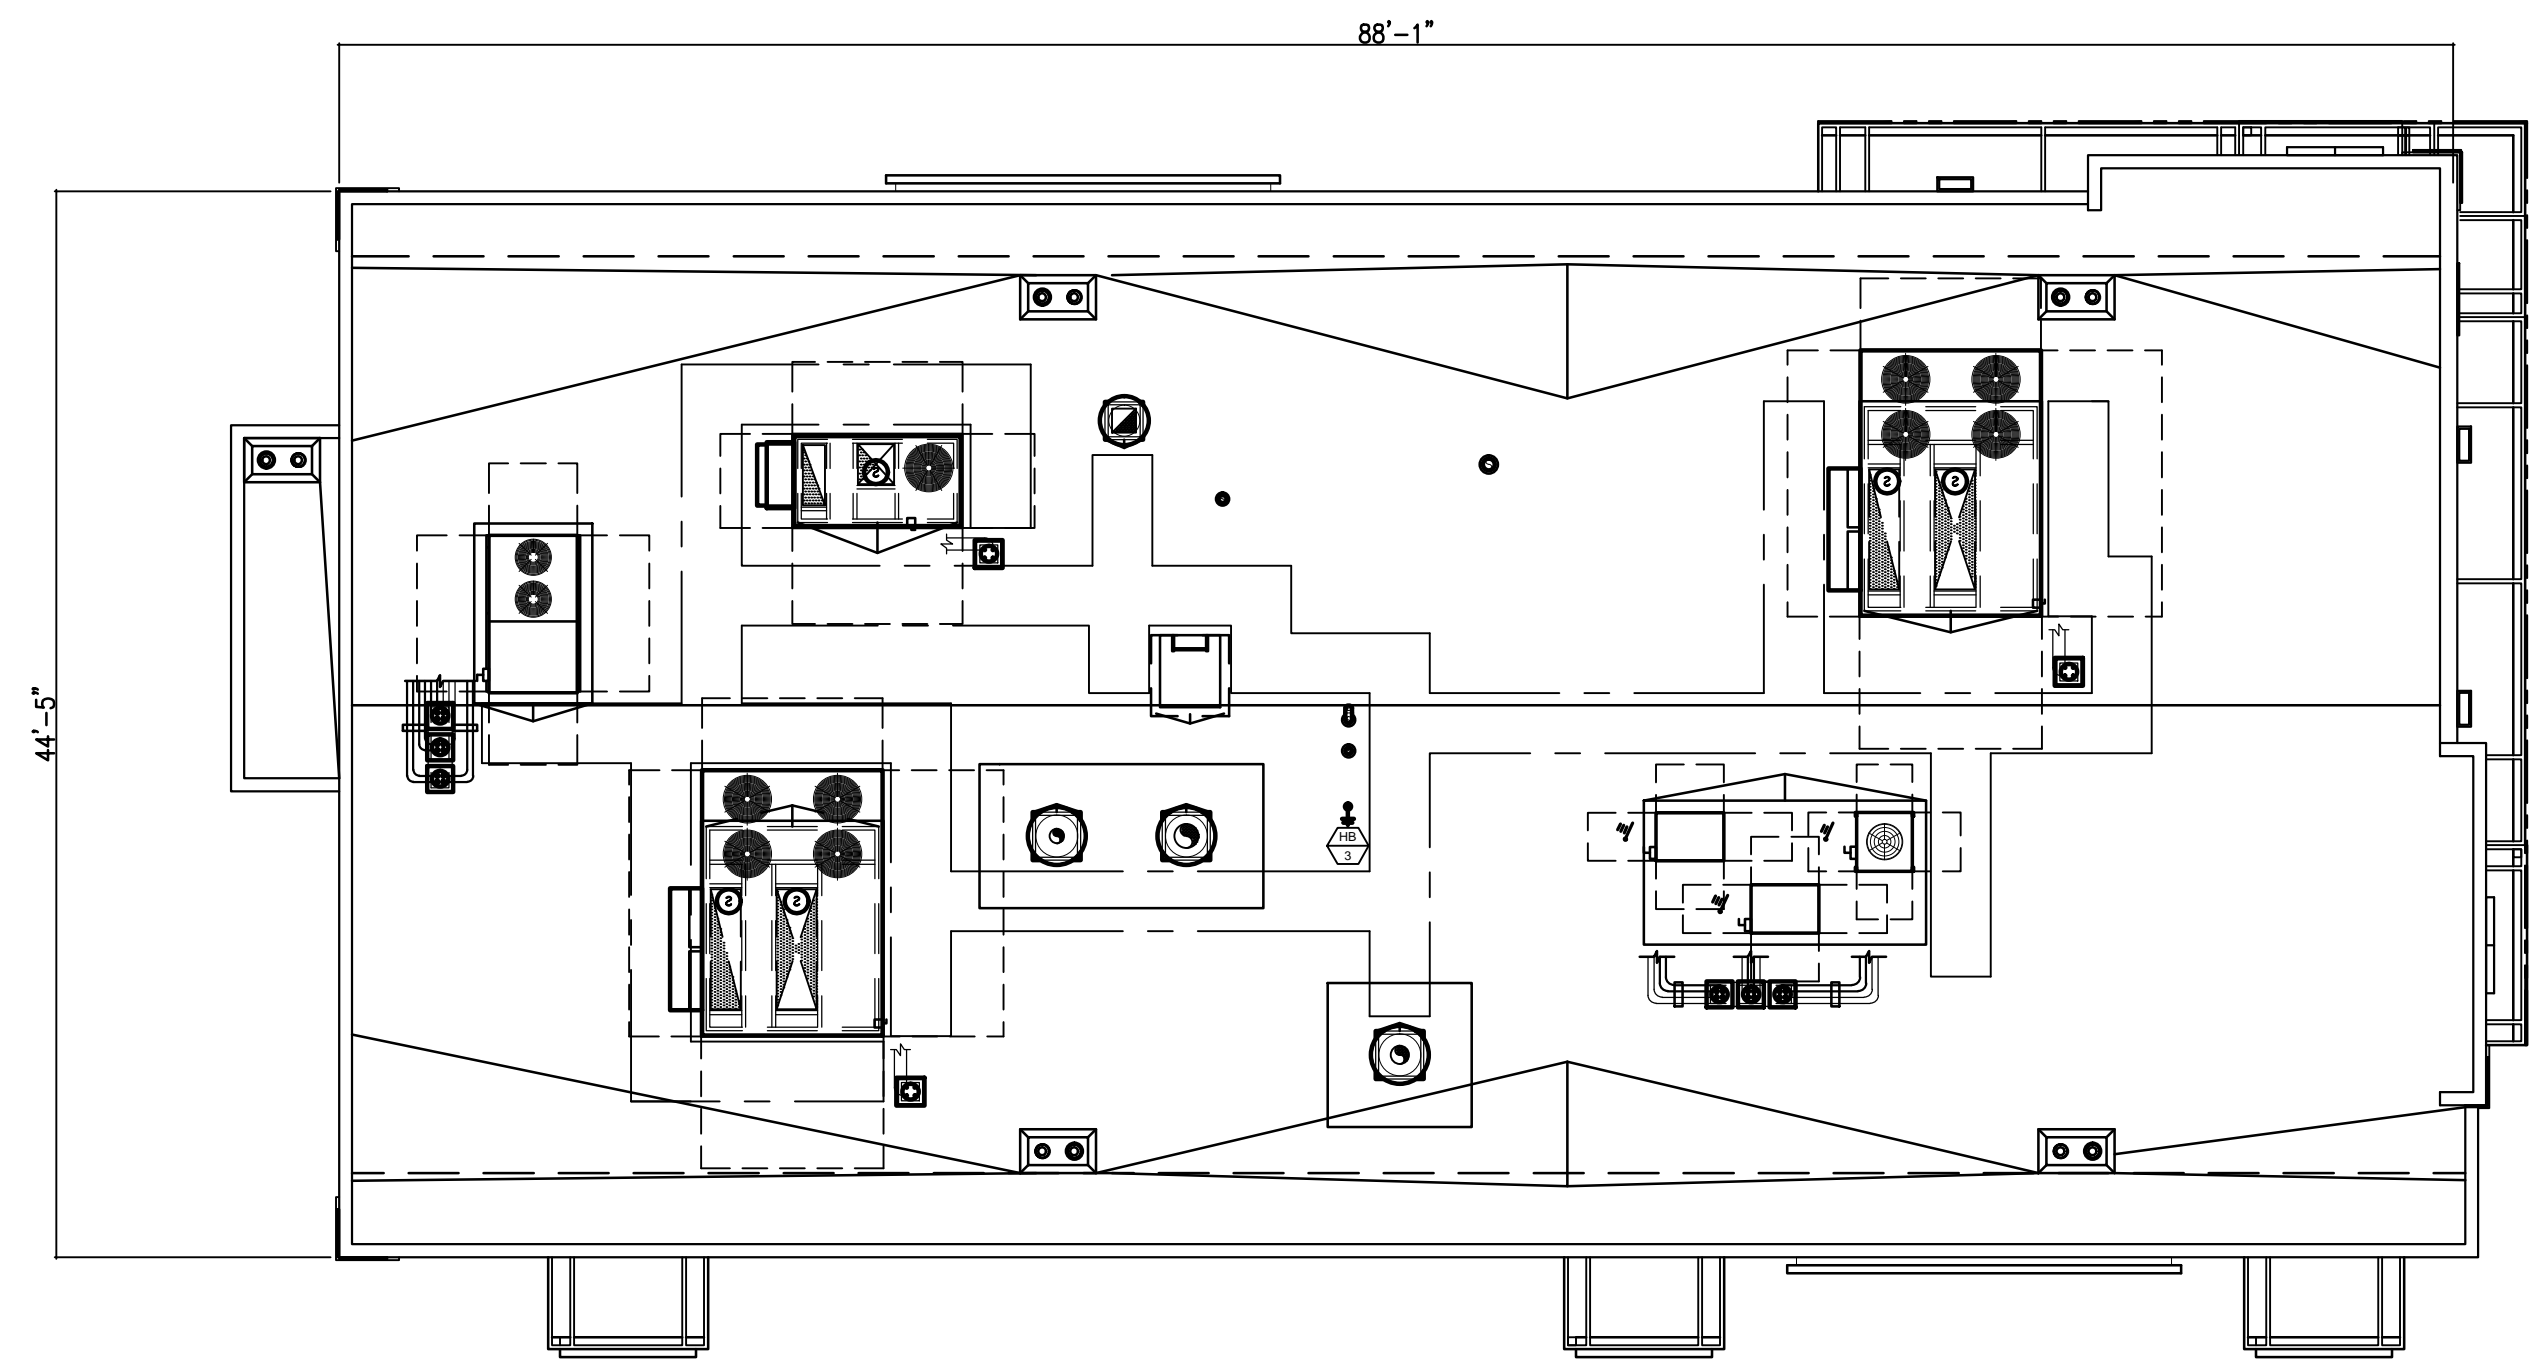

ROOF PLAN


McDONALDS 004-5088

2109 E SANTA CLARA AVENUE
SANTA ANA, CALIFORNIA


FLOOR & ROOF
PLANS
Scale: 1/8" = 1'-0"
October 7, 2022



P:\21\21730 - McD Santa Ana, 2109 E Santa Clara Ave
(004-5088)\Design\Floor Plan\21730 - Floor Plan.dwg

The plans, ideas, arrangements and designs indicated or represented by this drawing are owned by, and are the property of BICKEL GROUP, and were created and developed solely for use on, and in connection with the specific project, and shall not be used, in whole or in part, for any purpose for which they were not originally intended without written permission from BICKEL GROUP © 2017

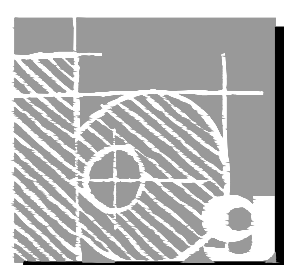

BICKEL GROUP
ARCHITECTURE
BICKEL GROUP INCORPORATED
3600 BIRCH STREET, SUITE 120
NEWPORT BEACH, CA 92660
P: 949.757.0411 F: 949.757.0511
www.bickelgrp.com

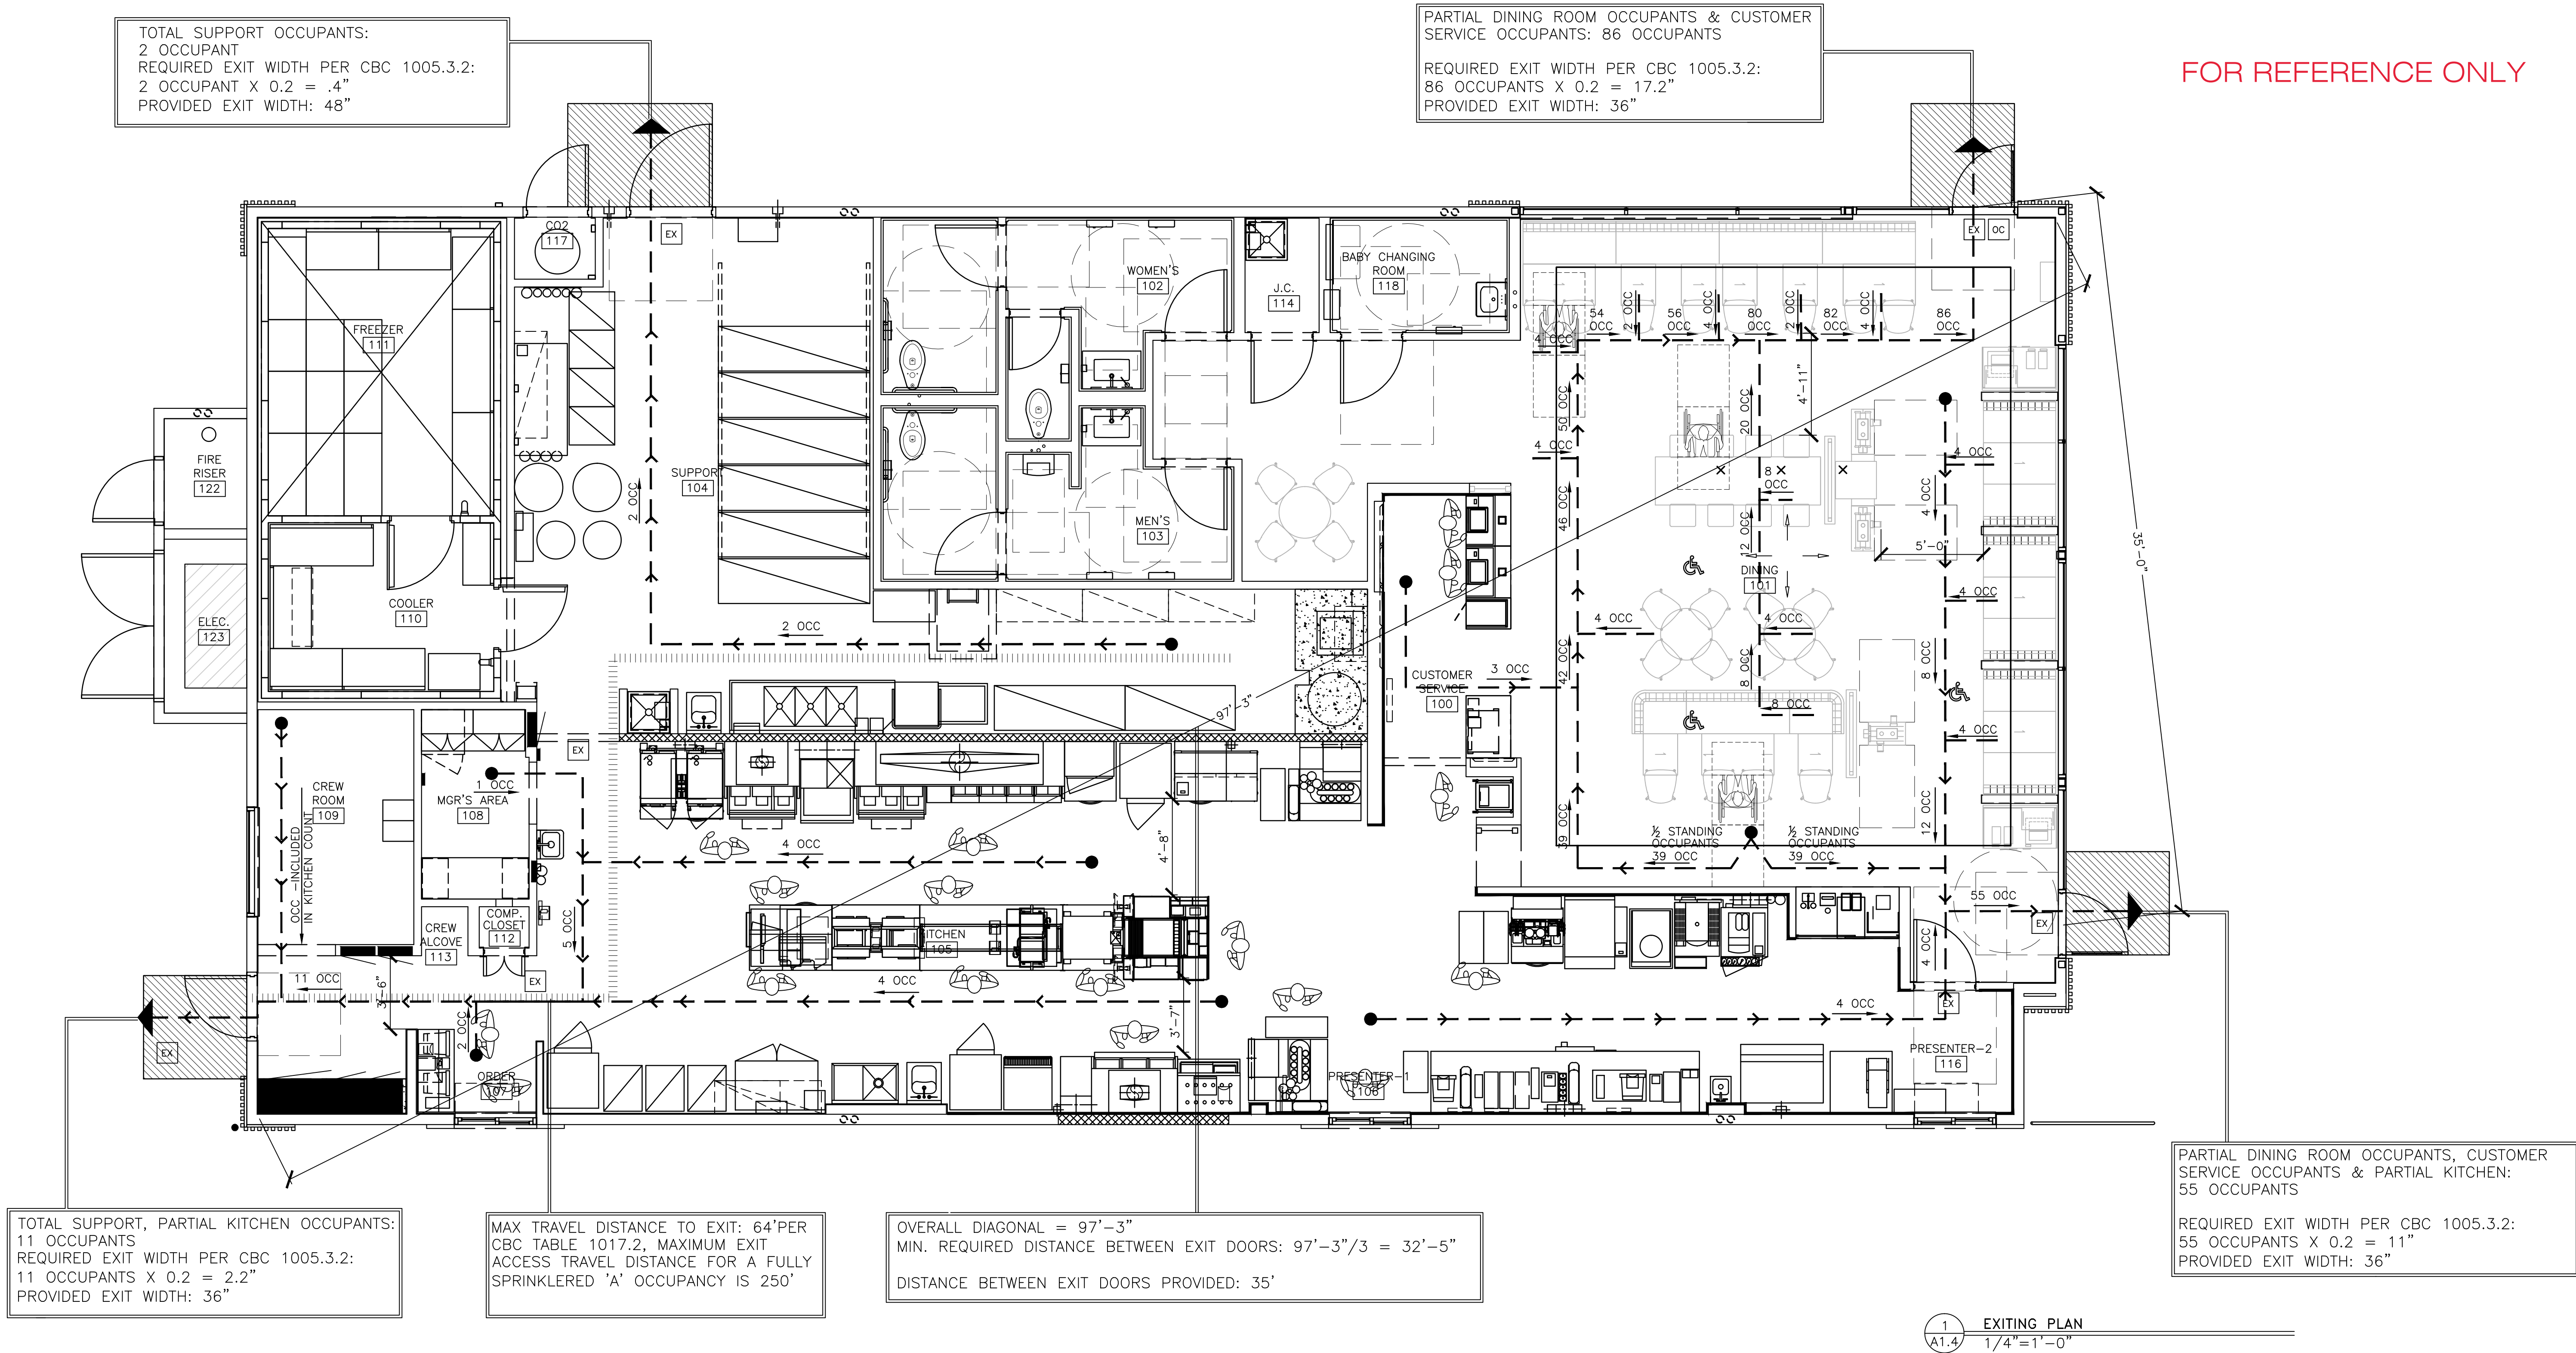

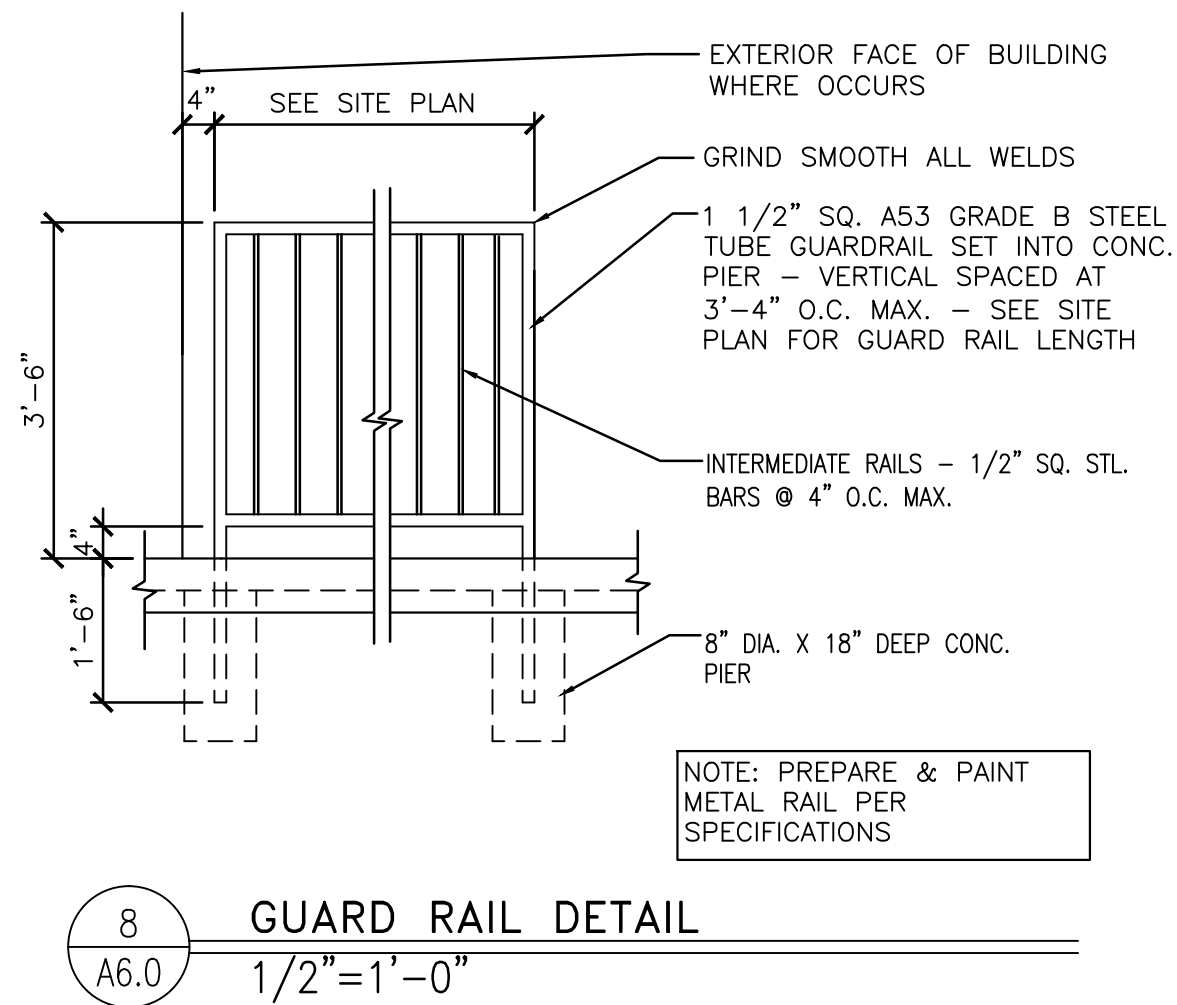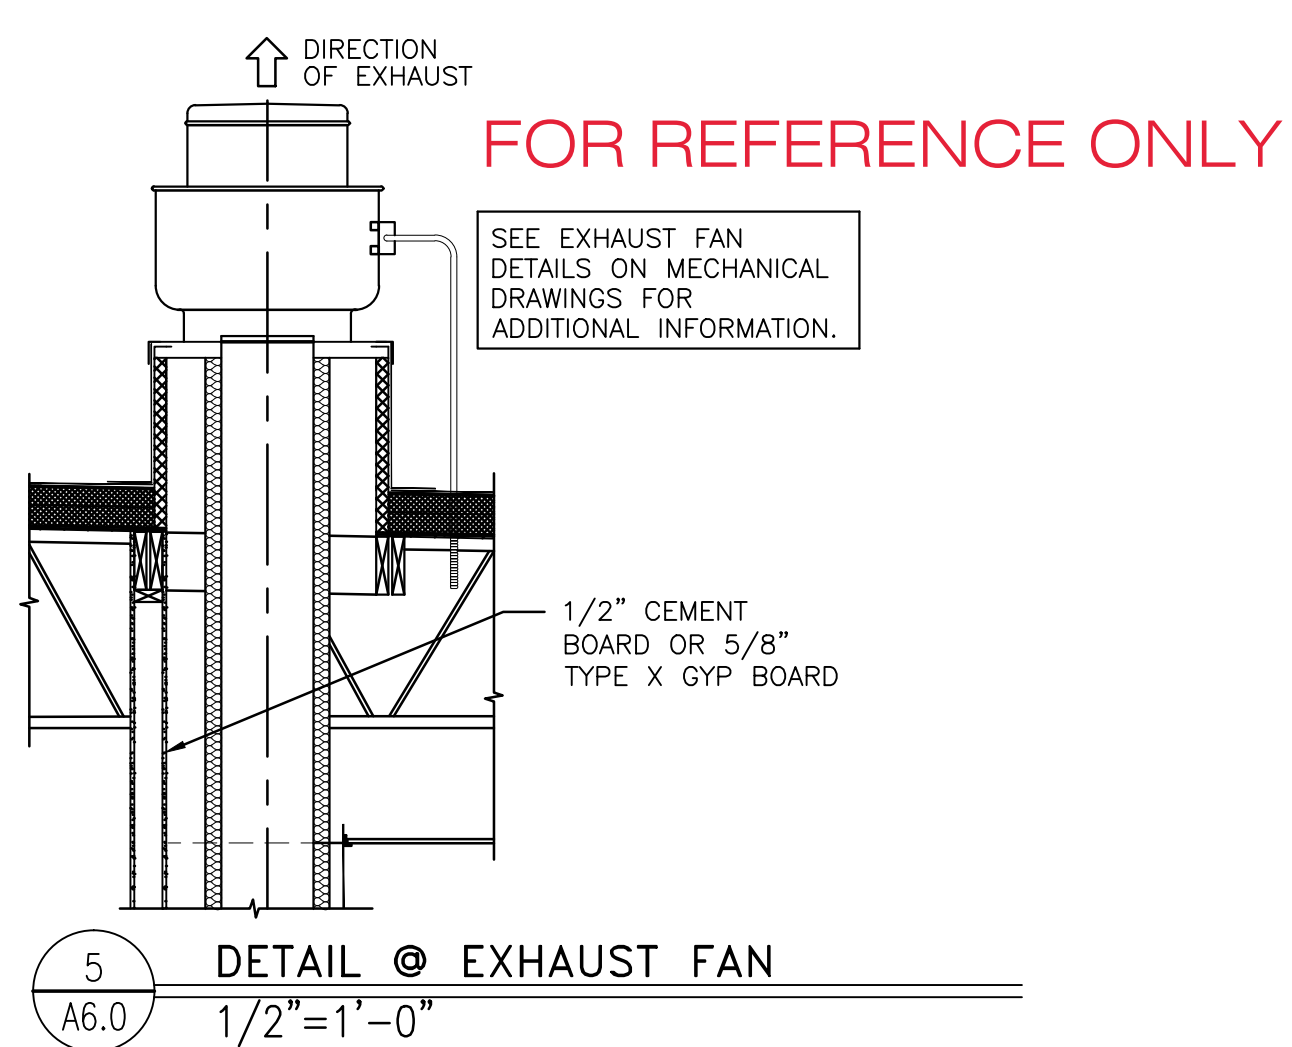

DOOR HARDWARE