


CUP No. 2023-09 for Mariscos Hector ABC License
1208 East McFadden Avenue

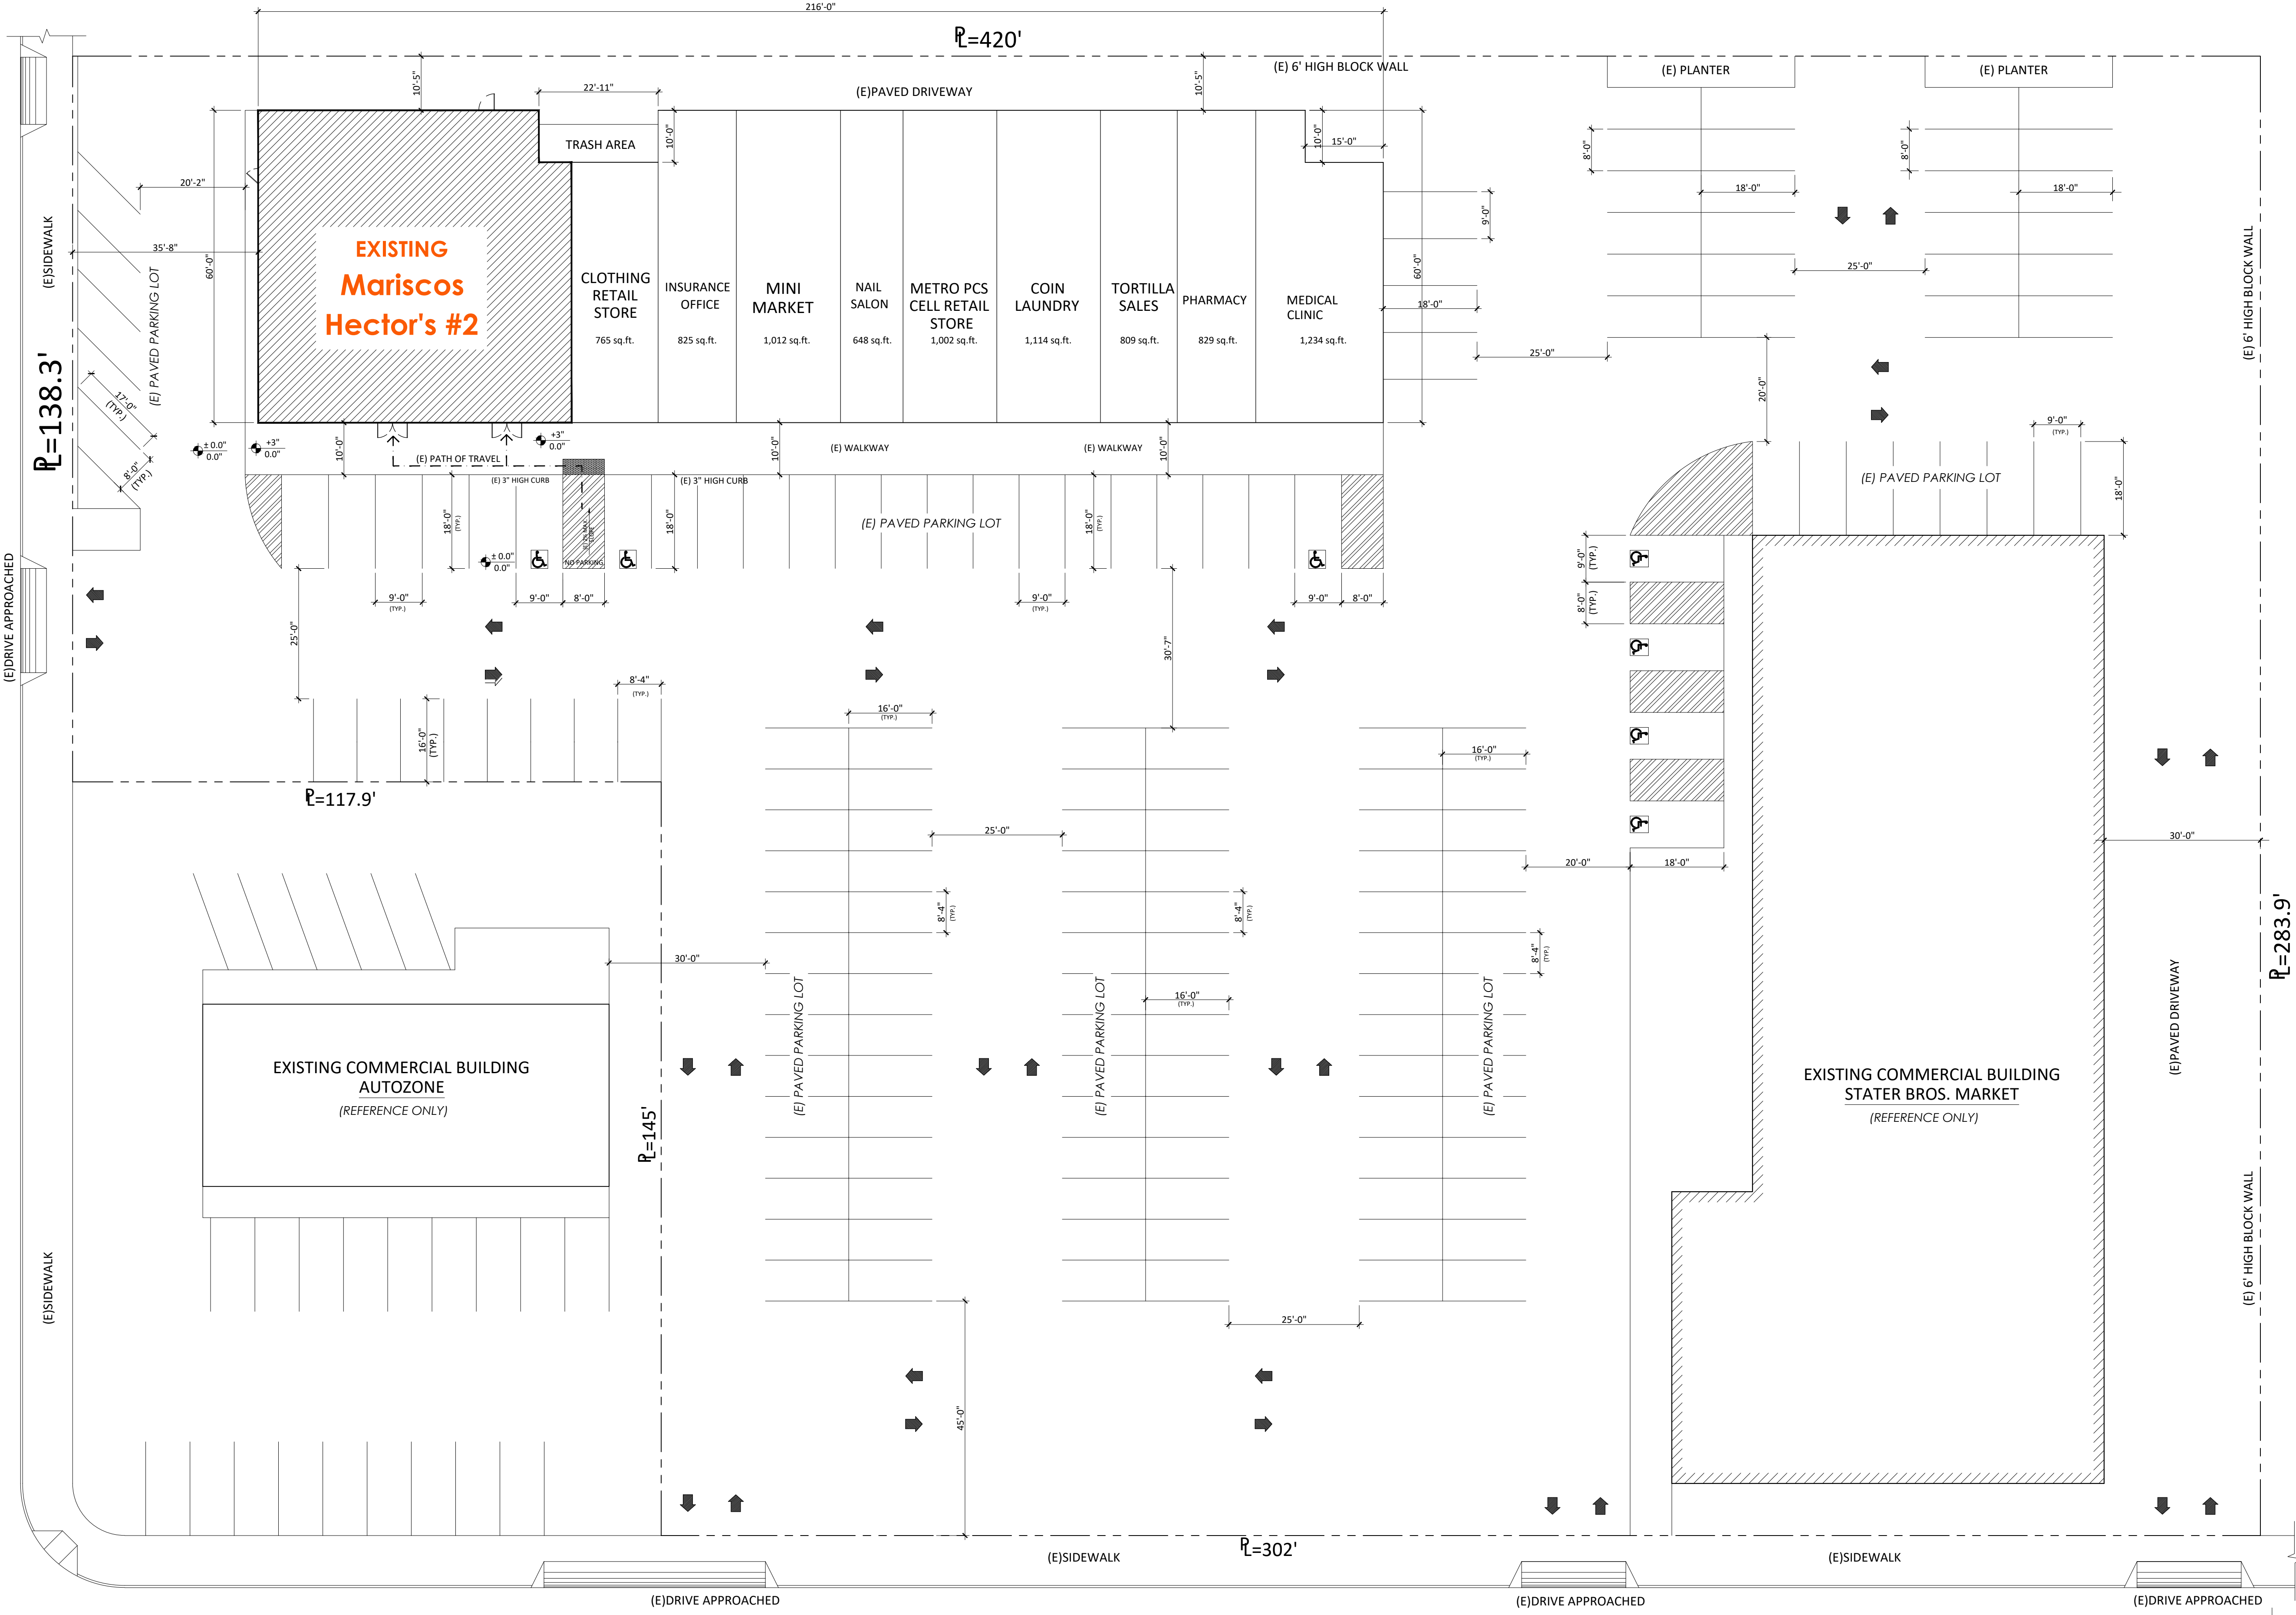

S STANDARD AVE.

SITE PLAN

SCALE: 1/16" = 1'-0"

Exhibit 4 - Site Plan



RESIDENTIAL - COMMERCIAL
BUILDING DESIGN

Oscar Vega
designer

534 W LINCOLN AVE.
ANAHEIM CA 92805

CELL: (714) 499 - 1247
OFFICE: (714) 829 - 4234

oscar.vega@vecodesigns.com

REVISIONS	BY

PROJECT NAME:
MARISCOS HECTOR

JOB SITE:
1210 E McFadden Ave. STB B
Santa Ana CA 92705

PHONE:
714-585-9546

PLAN:

SITE PLAN

DRAWN	D.V.
DATE	02-10-2023
JOB No.	21-036
SHEET	

A-1.1

OF SHEETS