



LAKE CENTER

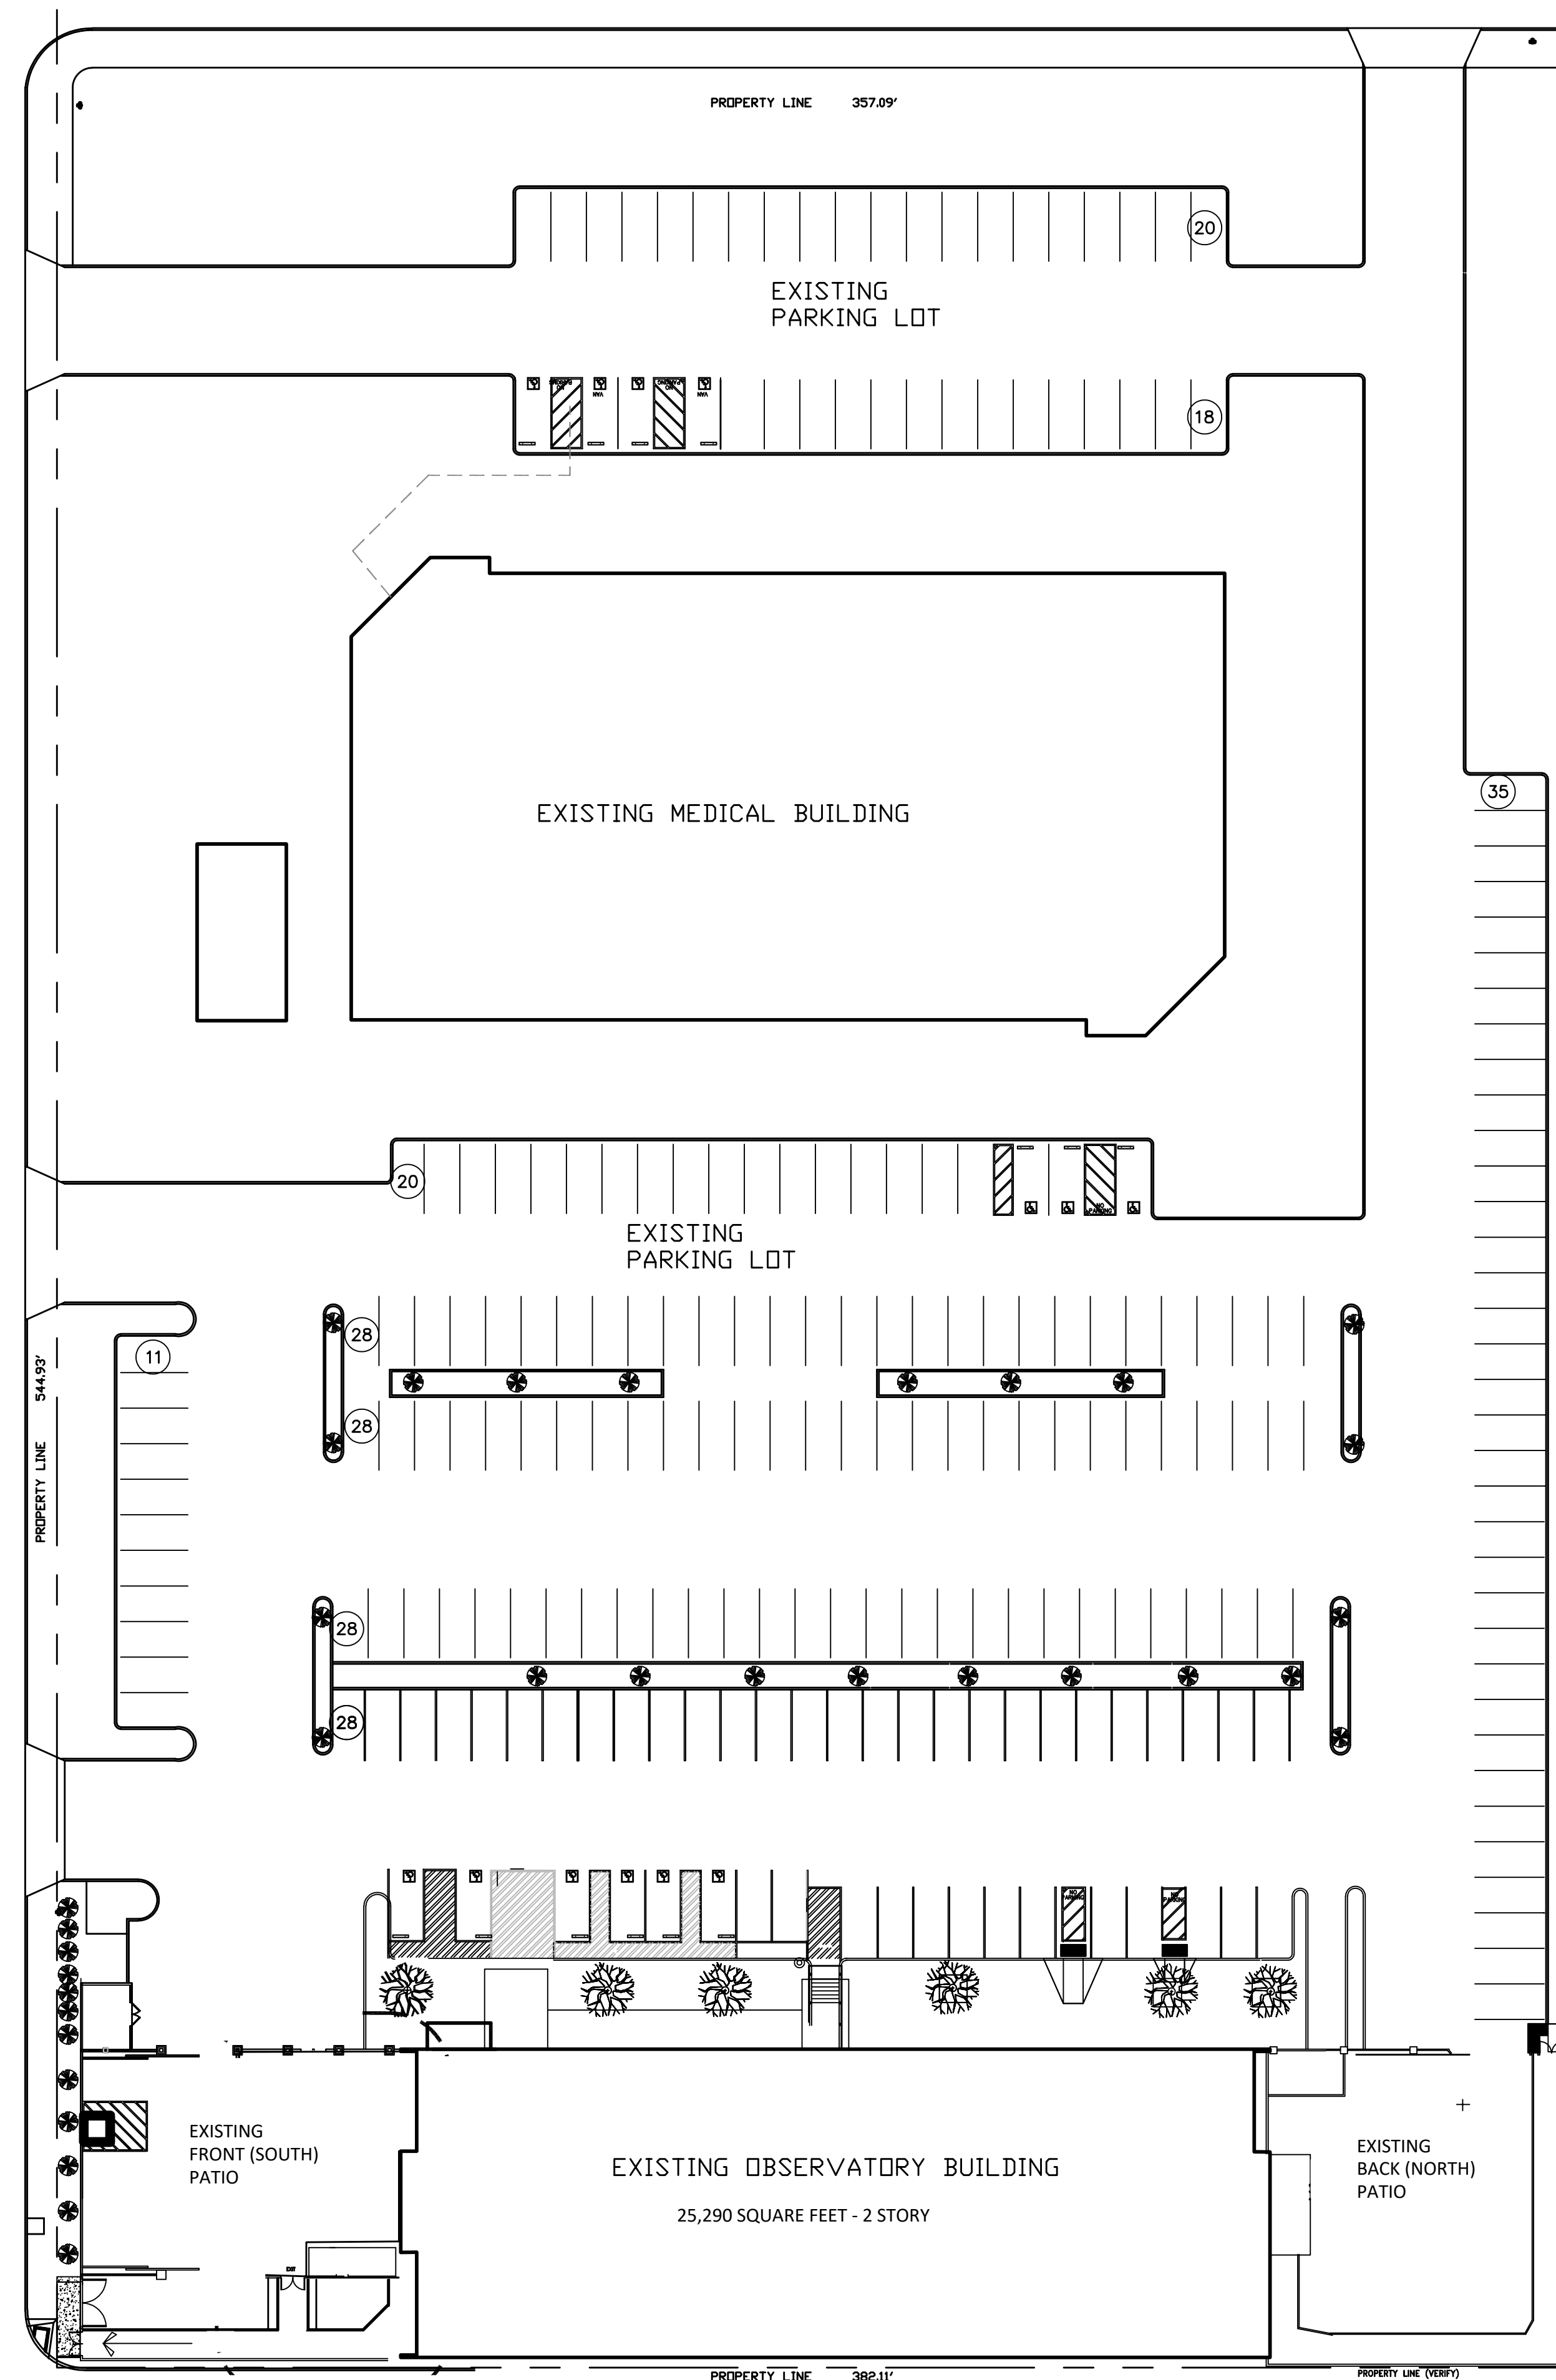

PARKING REQUIRED: 323 SPACES
PARKING ON-SITE: 235 SPACES
PARKING OFF-SITE*: 245 SPACES
TOTAL PARKING: 480 SPACES
*OFF-SITE PARKING AGREEMENT IS
ON FILE FOR REMAINDER PARKING
SPACES REQUIRED

1 OVERALL SITE PLAN
Scale: 1"=30'-0"

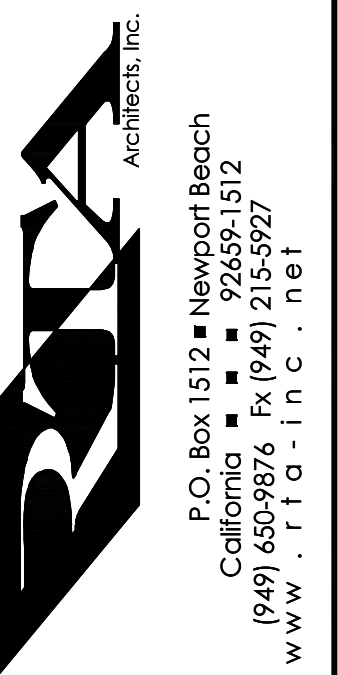

The Observatory
3503 South Harbor Blvd.
Santa Ana, CA 92704
South Patio

SITE PLAN

[illegible]

SHEET

A-0.1