



EXISTING HANDICAP PARKING

**SCOPE OF WORK:**


\*TO OBTAIN PERMIT TO SELL ALCOHOL IN TACOS Y MARISCOS  
"EL YAQUI"

**GENERAL DATA**

TENANT'S NAME: JESUS RODRIGUEZ  
PROJECT ADDRESS: 1935 17TH ST.  
SANTA ANA ,CA 92705  
TENANT'S PHONE: (714) 900-4639  
STORIES: 1-STORY  
BUILDING-1 SIZE: 8970 S.F. ±  
TENANT SPACE : 1522 S.F. ±  
CONSTRUCTION TYPE: V-N  
OCCUPANCY: B  
SPRINKLER BLDG: YES  
APN: 396-321-20

**DRAWING INDEX:**

01	SITE PLAN-PROJECT DATA.-PLAN
02	(E) FLOOR (FIXTURES) -PLAN
03	(E) EXTERIOR ELEVATION-PLAN

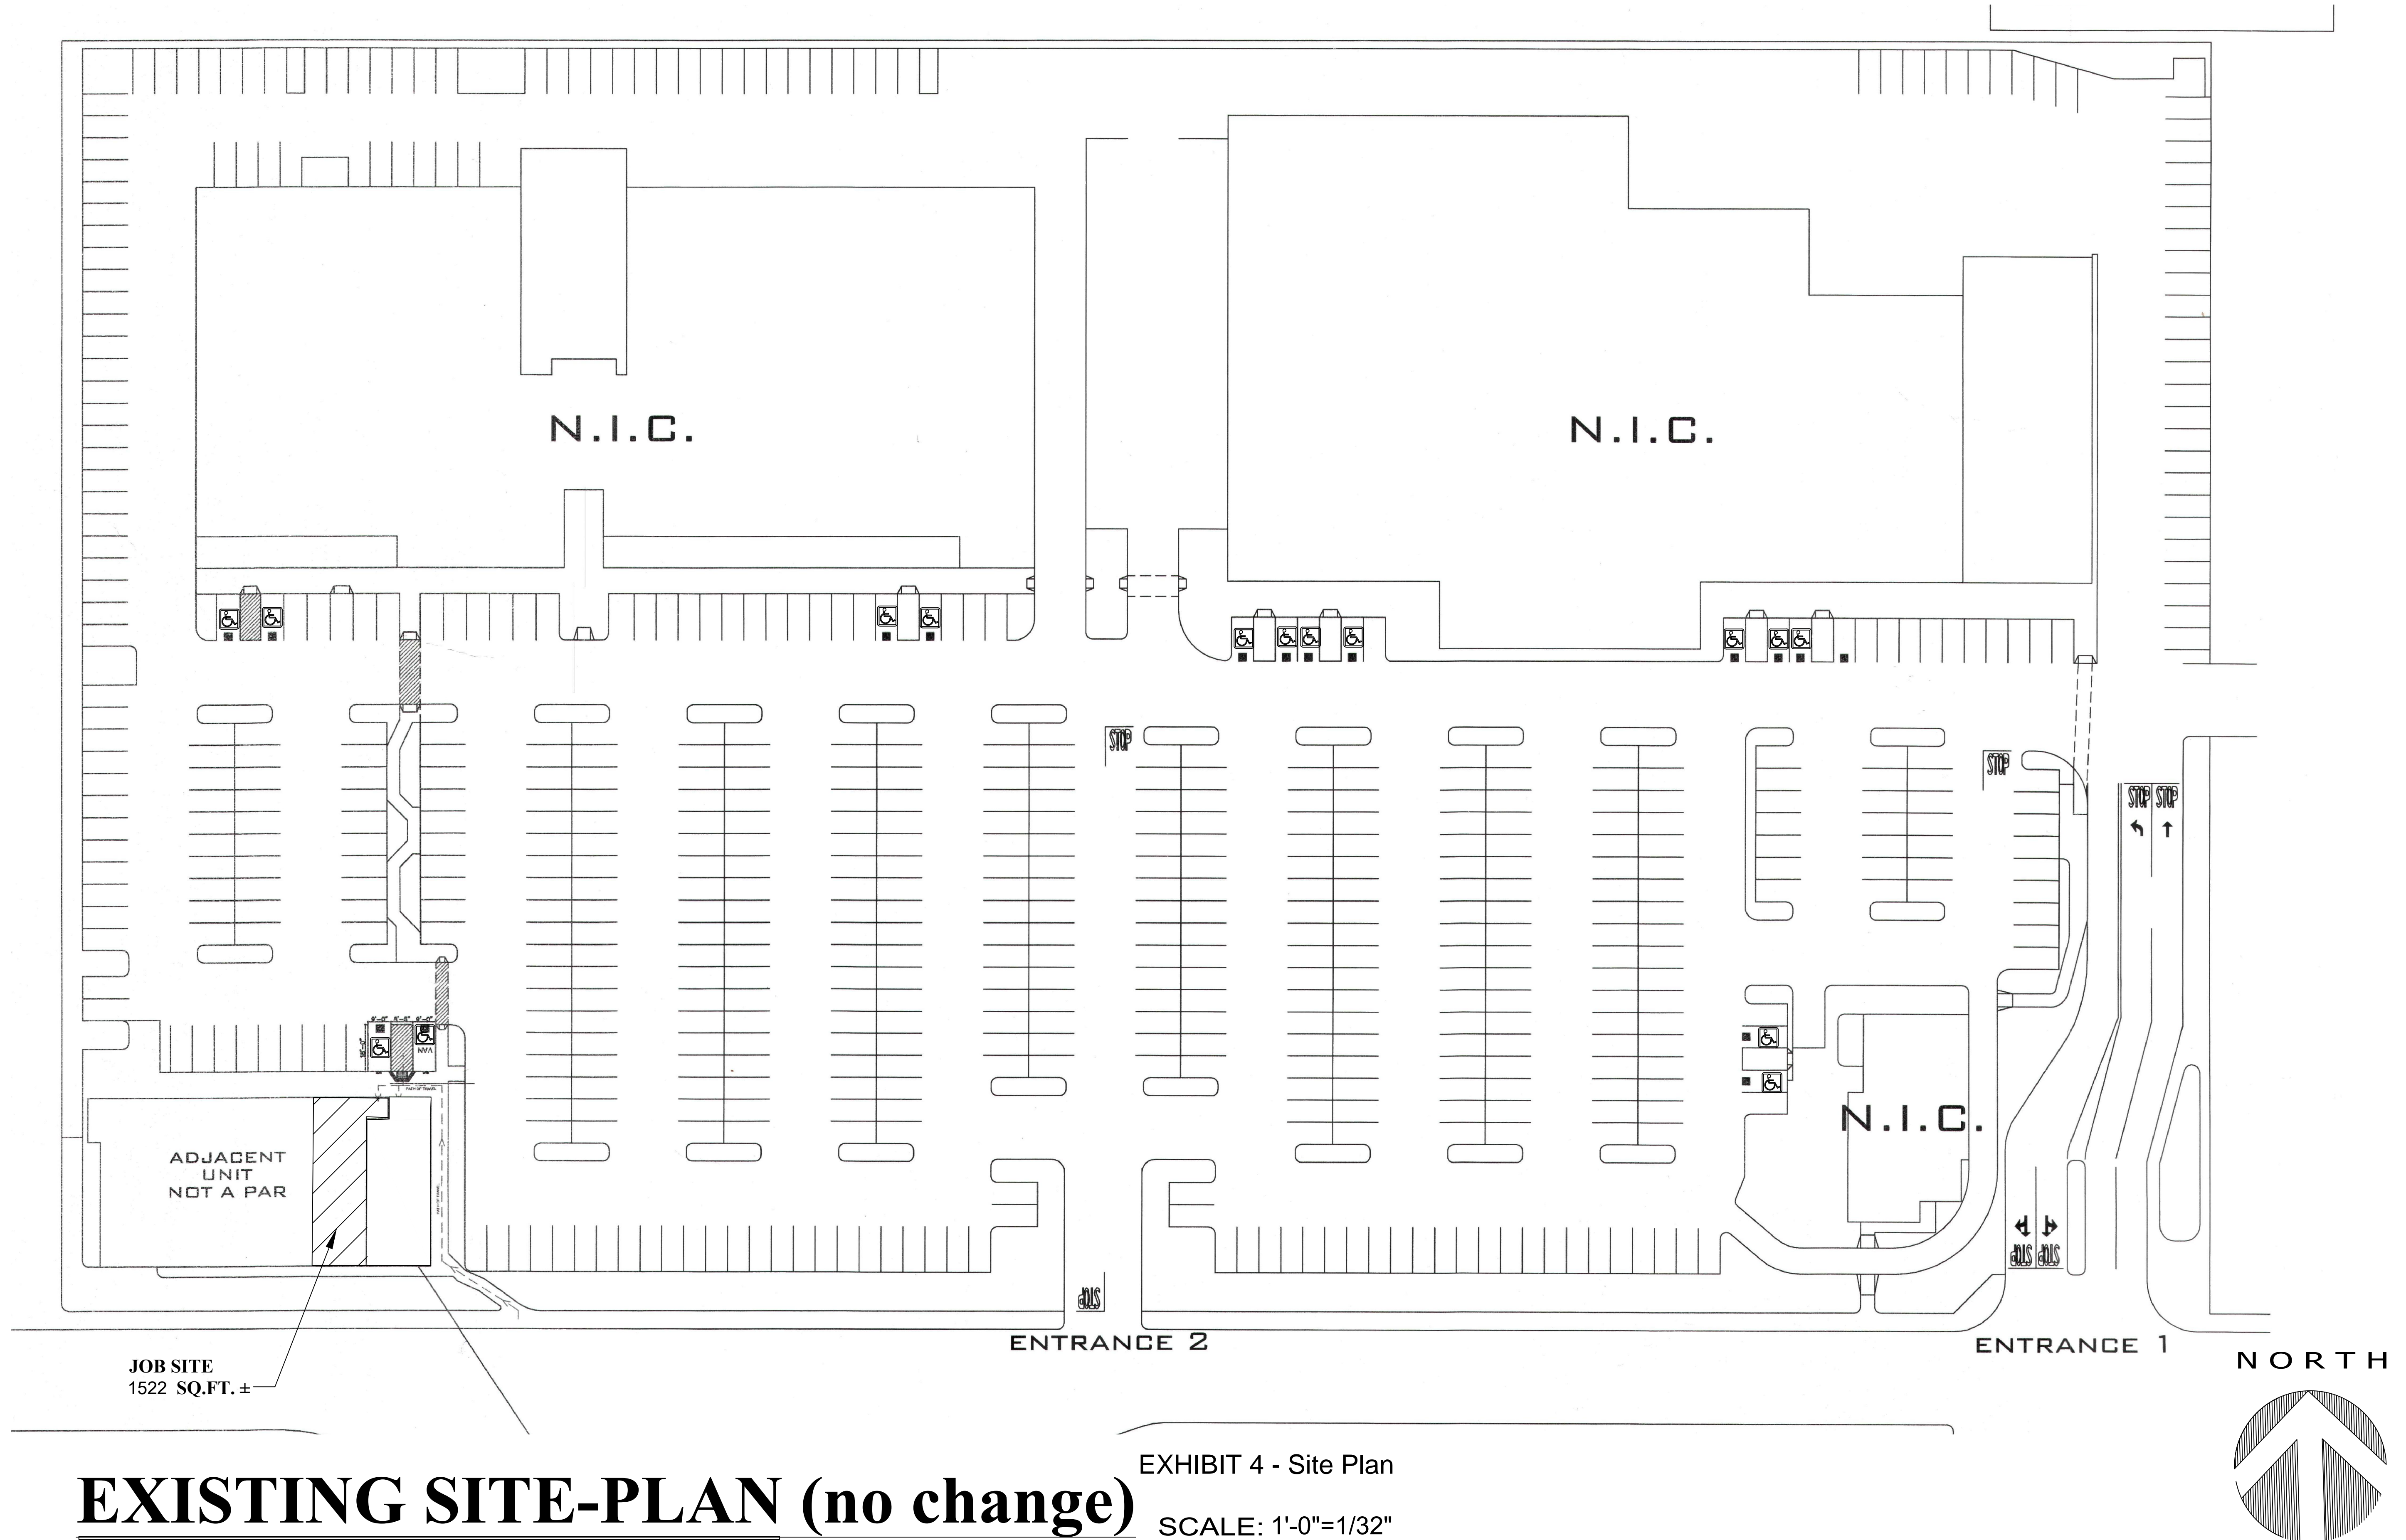

BUSINESS NAME: TACOS Y MARISCOS "EL YAQUI"

ADDRESS : 1935 17TH ST  
SANTA ANA CA 92705

DRWN BY  
JORGE  
RIVERA

3726 PONTIAC AVE  
RIVERSIDE CA 92509  
(714)496-1817

E-MAIL  
riverasdwg@yahoo.com

DATE  
11-06-20

SCALE  
AS NOTED

SHEET NO.  
01