

**SPR No. 2024-02 For Rivero Remodel & Addition
701 South Flower Street**

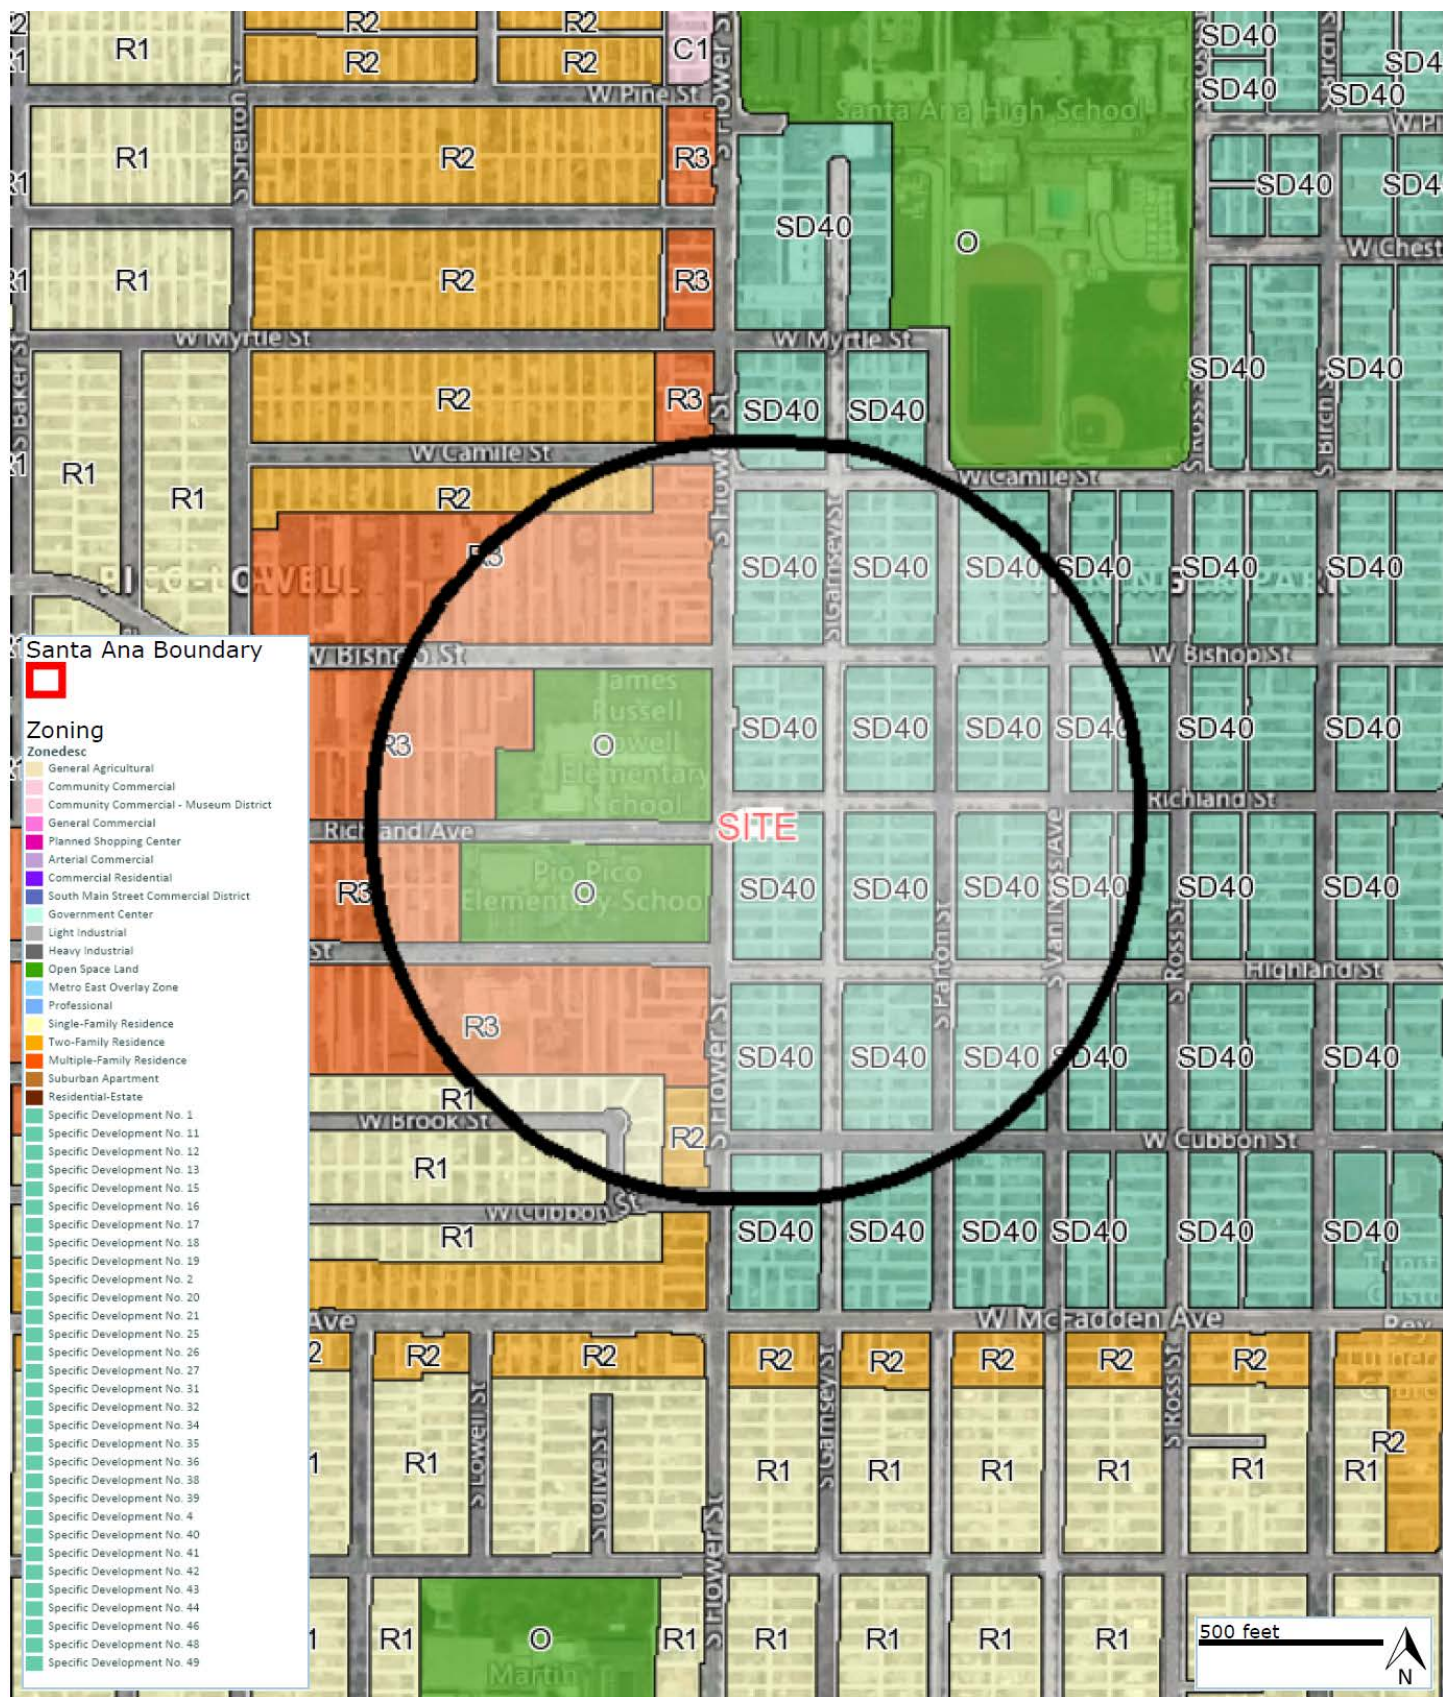


Exhibit 2 - Vicinity Zoning and Aerial View

