

PRELIMINARY LANDSCAPE PLAN

PLANT LEGEND
SYMBOL BOTANICAL NAME / COMMON NAME / SIZE

- TREES
PISTACIA CHINENSIS - CHINESE PISTACHE TREE
3 - 24" BOX
PRUNUS 'KWANZAN' - CHERRY BLOSSOM TREE
6 - 24" BOX
CUPANIAOPSIS ANACARDIOIDES - CARROTWOOD TREE
17 - 24" BOX
RHUS LANCEA - AFRICAN SUMAC
14 - 24" BOX
LAGERSTROEMIA INDICA - 'DYNAMITE' CRAPE MYRTLE
3 - 36" BOX MULTI TRUNK
TRISTANIA CONFERTA - BRISBANE BOX
11 - 36" BOX
EXISTING TREES REMOVED OR TO BE RELOCATED
NEW STREET TREE
SHRUBS: MINIMUM SIZE 5 GALLON
RAPHIOLEPSIS INDICA - ELEANOR TABER, DIANELLA TASMANICA VARI. - LILY
HEMEROCALLIS SPECIES 'DOUBLE YELLOW' - DAY LILY, PHORMIUM TENAX
RUBRUM - NEW ZEALAND FLAX, XYLOSMA COMPACTA - COMPACT XYLOSMA,
RAPHIOLEPSIS INDICA - CLARA, AGAVE ATTENUATA - FOX TAIL AGAVE,
HEMEROCALLIS SPECIES - DAY LILY, ANIGOZANTHOS FLAVIDUS - KANGAROO
PAW, FURCRAEA FOETIDA 'MEDIOPICTA' - YELLOW VARIEGATED FALSE AGAVE,
PITTSOPORUM TOBIRA - MOCK ORANGE
GROUND COVER
SEDUM RUBROTINCTUM - PORK AND BEANS SUCCULENT
ECHEVERIA 'AFTER GLOW' - ECHEVERIA
6" CONTAINERS - TRIANGULAR SPACING 12" O.C.
TRACHEOLOSPERMUM JASMINIODES - STAR JASMINE
CARISSA MACROCARPA - DWARF GREEN CARPET NATAL PLUM
5 GALLON TRIANGULAR SPACING 18" O.C.
BOUGAINVILLEA 'MONKA' - OO-LA-LA BOUGAINVILLEA GROUNDCOVER
5 GALLON TRIANGULAR SPACING 18" O.C.
SITE HARDSCAPE
COLOR CONCRETE BANDS WITH STONE EDGING
COLOR, FINISH AND STONE EDGING TO BE DETERMINED
VINCA MINOR - COMMON PERIWINKLE
5 GALLON TRIANGULAR SPACING 18" O.C.

GENERAL GROUNDCOVER NOTE:
PROVIDE 3" LAYER OF SHREDDED WOOD MULCH AS
TOP DRESSING FOR ALL NEW PLANTER AREAS
GENERAL IRRIGATION NOTE:
IRRIGATION TO BE DRIP FOR MAXIMUM WATER EFFICIENCY
CONTINUAL MAINTENANCE NOTE:
NEW PLANT MATERIAL SHALL BE GUARANTEED FOR 1 YEAR AND
ANY DEAD PLANT MATERIAL SHALL BE REPLACED BY CONTRACTOR.
ALL LANDSCAPE SHALL BE MAINTAINED AND REPLACED AS NECESSARY
FOR THE PERPETUAL LIFE OF THE DEVELOPMENT.


LANDSCAPE PLAN PREPARED BY:
GENE HIRAO
15 POSADA
IRVINE, CALIFORNIA 92614
TEL (714) 296-8811
GHIH@COX.NET



VICINITY MAP



KEY PLAN

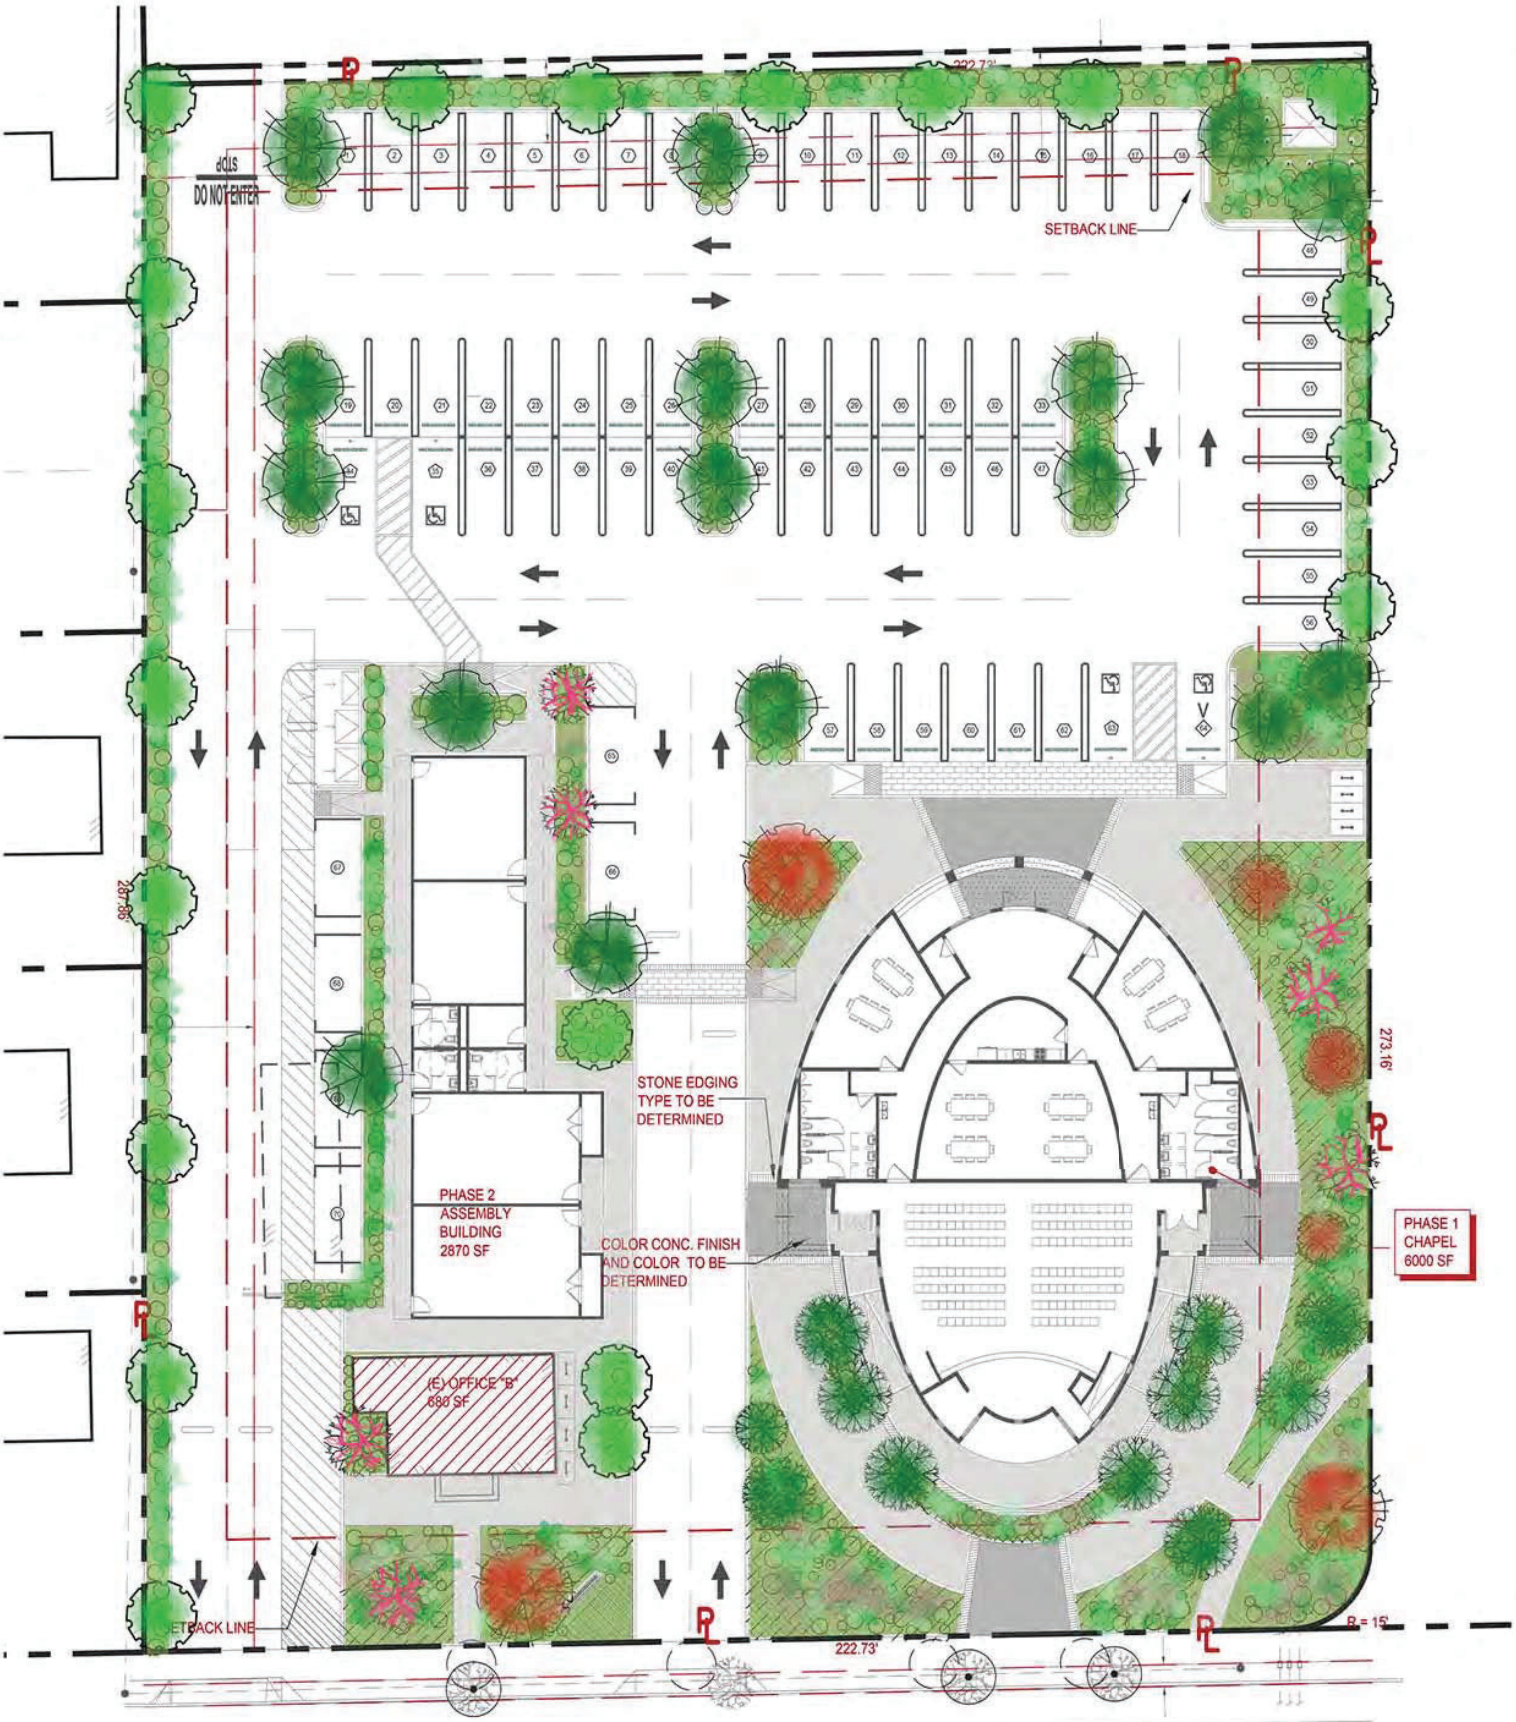

GENERAL SITE INFORMATION:
TOTAL SITE AREA = 1.462 ACRES (63,684.72 SQUARE FEET)
TOTAL LANDSCAPE AREA = 10,415 SQUARE FEET

ARCHITECT OF RECORD:



BAO PHAM

SAIGON REFORMED
PRESBYTERIAN CHURCH

5321 WEST MCFADDEN AVENUE,
SANTA ANA, CA 92704

ISSUANCE

- 12.27.22 ISSUE DP REVIEW
- 09.15.23 DP COMMENTS
- 04.01.24 DP COMMENTS 2

Designed plans and specifications
represented by these drawings are
properties of BPDO and were
developed for use in connection with
each particular project. None of these
plans and ideas shall be used,
duplicated, disclosed, in part or in
whole, without written permission of
BPDO.

PRELIMINARY
LANDSCAPE PLAN

PL