


Exhibit 1

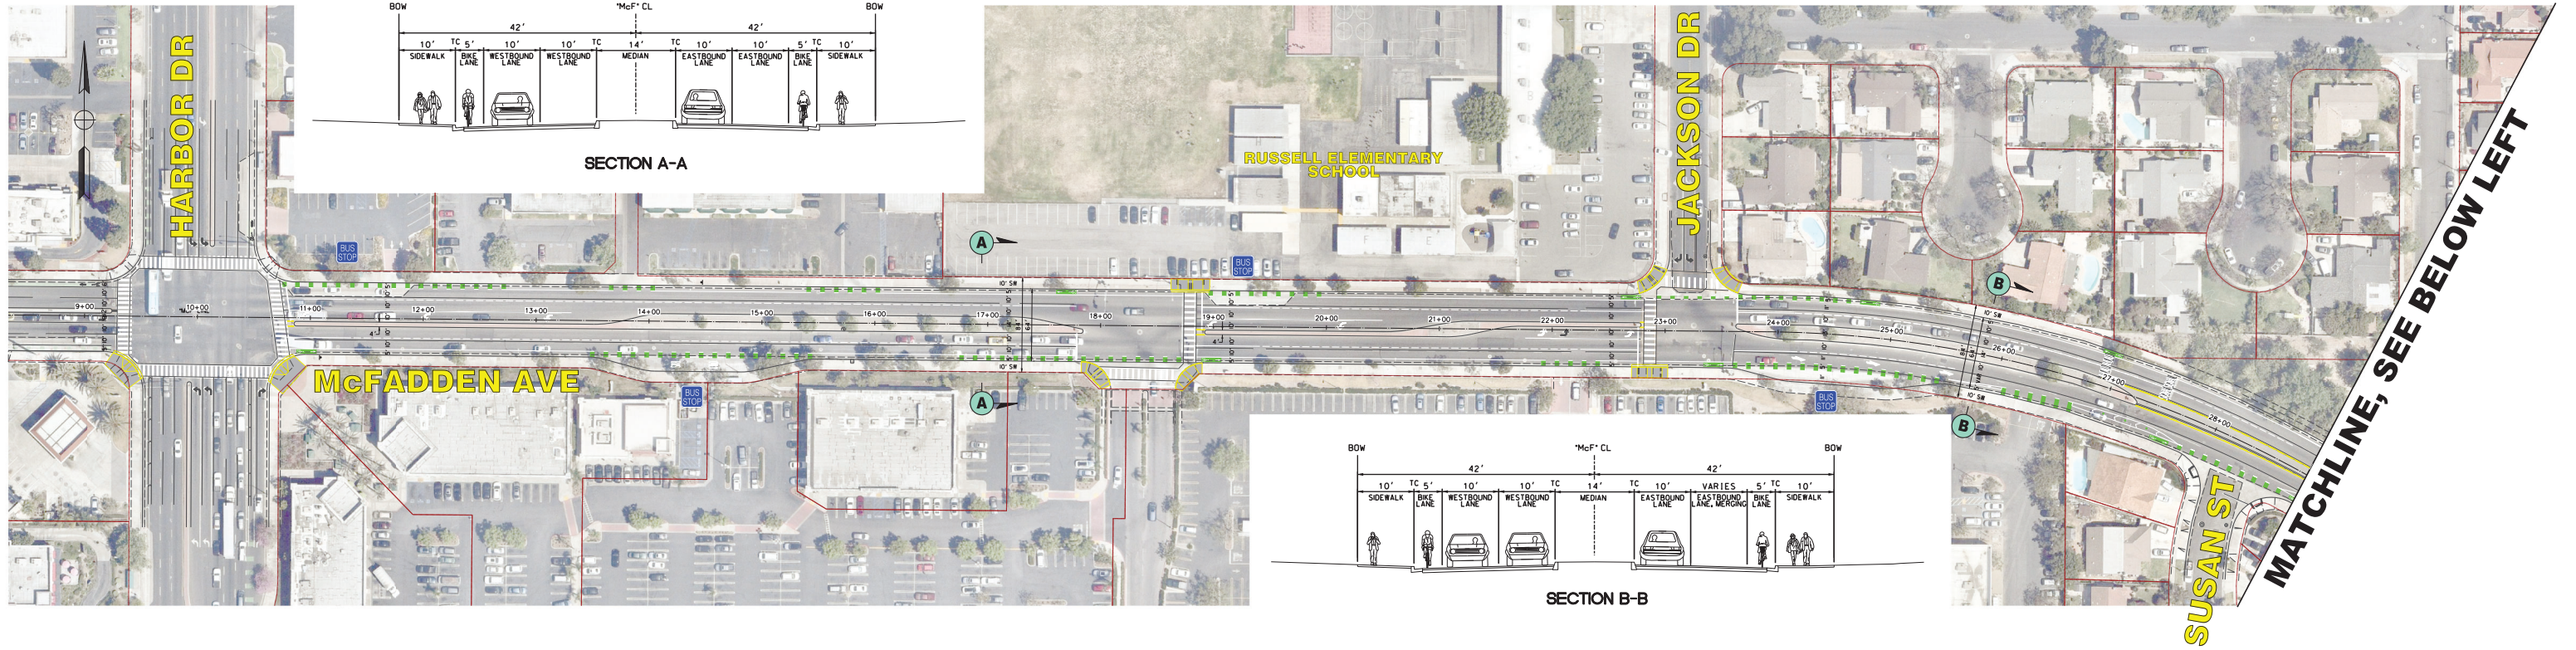

LEGEND

	RIGHT OF WAY		RAILROAD CROSSING
	BUS STOP		TURN ARROW
	SIGNAGE		MERGE ARROW
	PROPOSED CURB RAMP / BULB-OUT IMPROVEMENTS		PAVEMENT MARKINGS
	PROPOSED PARKING CURB ALONG CLASS IV BIKEWAYS		
	BIKE LANE CONFLICT ZONE PAVEMENT MARKINGS		
	SHARROW		
	STRIPING BUFFER WITH K/FLEX POST		
	PROPOSED TWO-WAY LEFT TURN LANE		
	PROPOSED STRIPING		
	PROPOSED CONTINENTAL CROSSING		


DOKKEN ENGINEERING
 1450 Prasee Road
 Suite 100
 San Diego, CA 92108
 (858) 514-8377



**McFADDEN AVENUE
PROJECT OVERVIEW EXHIBIT**

SCALE: 1" = 40'

MATCHLINE, SEE TOP RIGHT

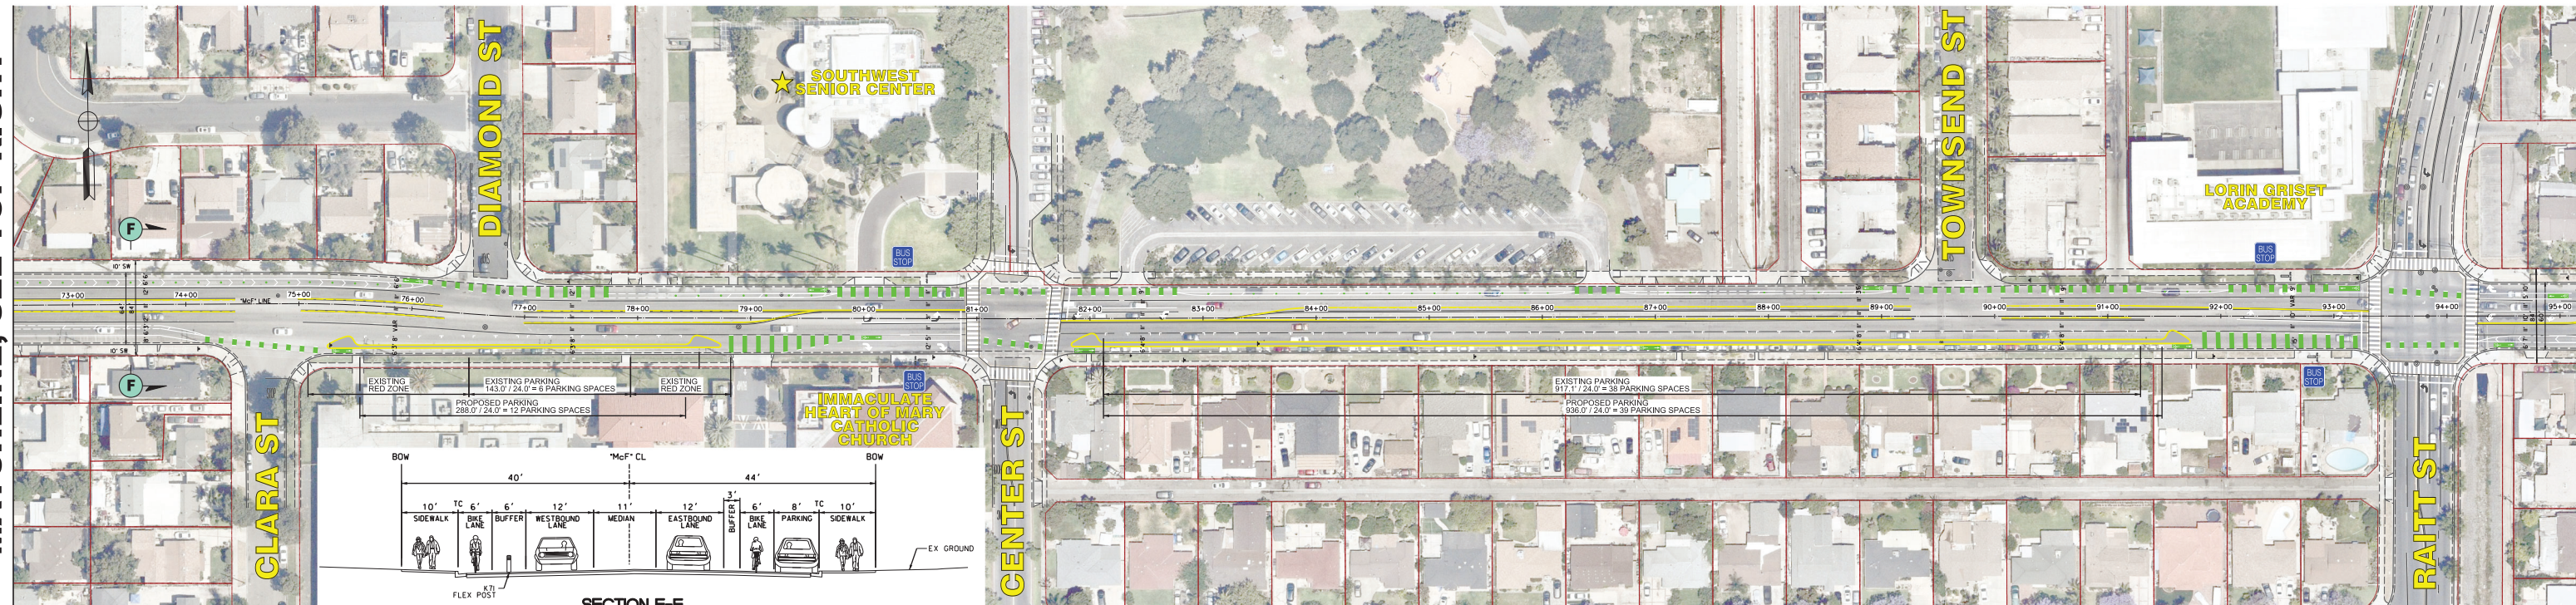





DOKKEN
ENGINEERING

1450 Frazee Road
Suite 100
San Diego, CA 92108
(658) 514-8377





SCALE: 1" = 40'

MATCHLINE, SEE SHEET 2

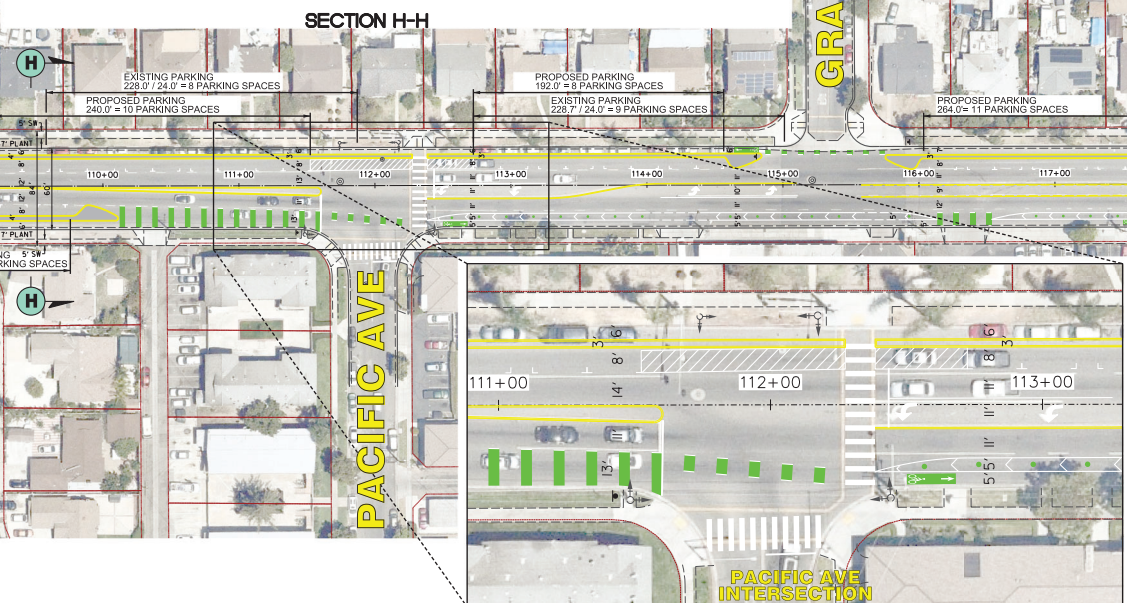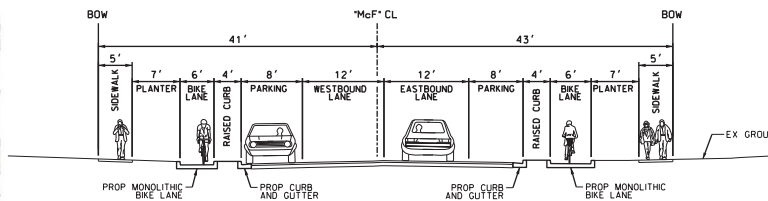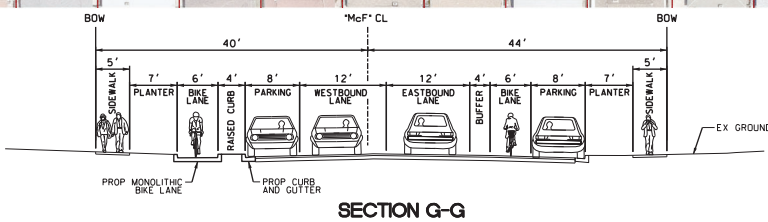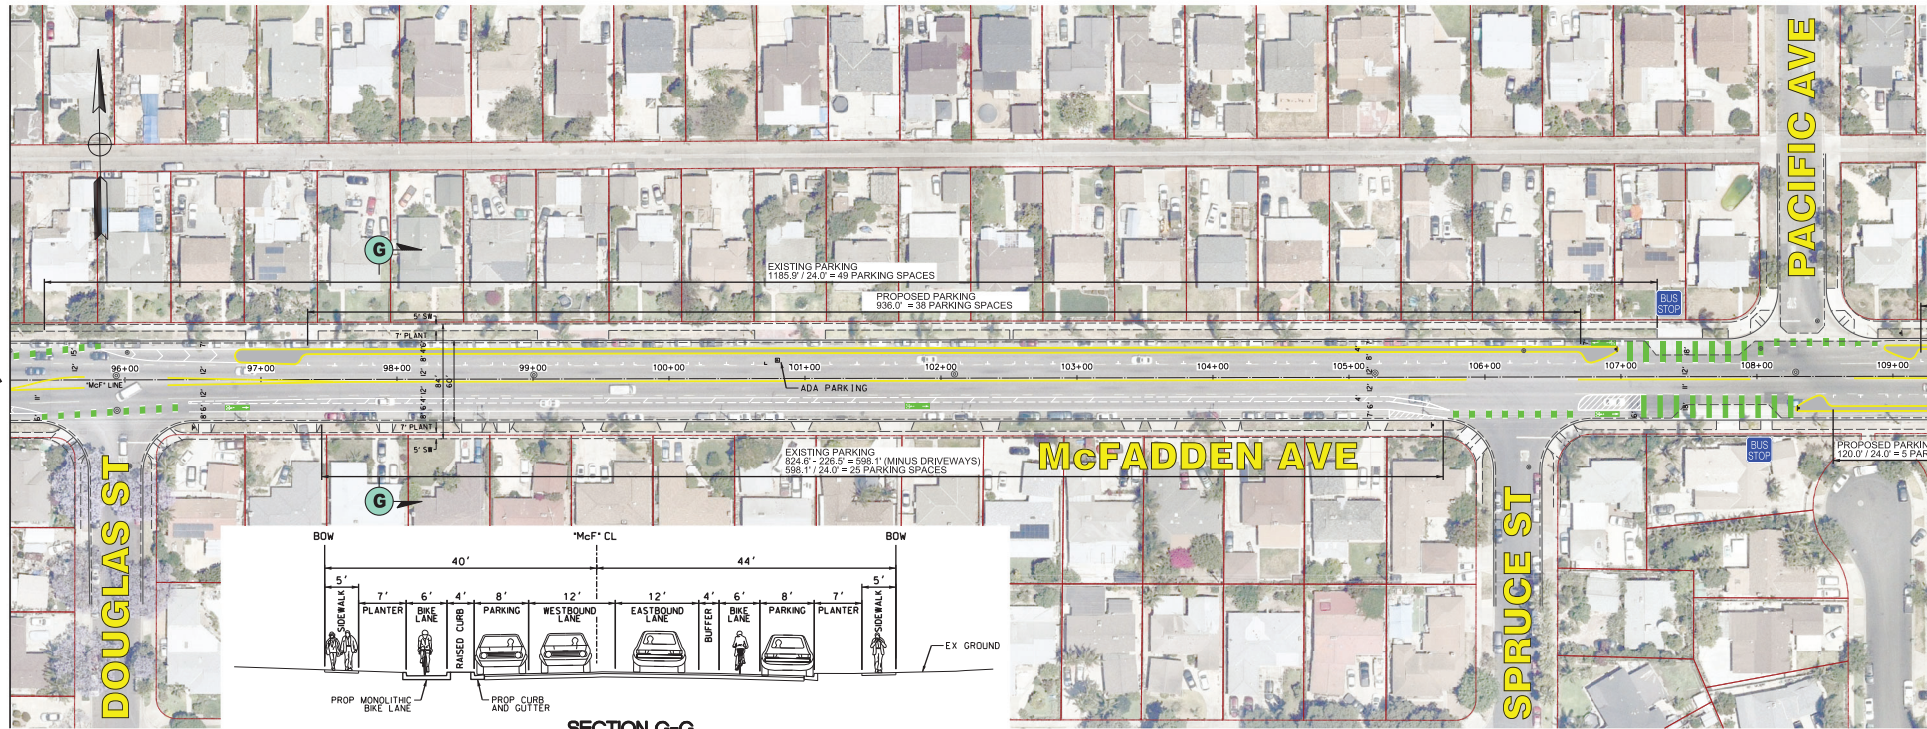

MATCHLINE, SEE BELOW LEFT

MATCHLINE, SEE ABOVE RIGHT

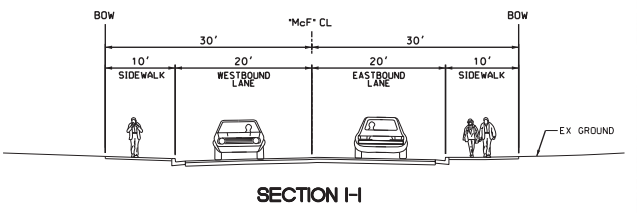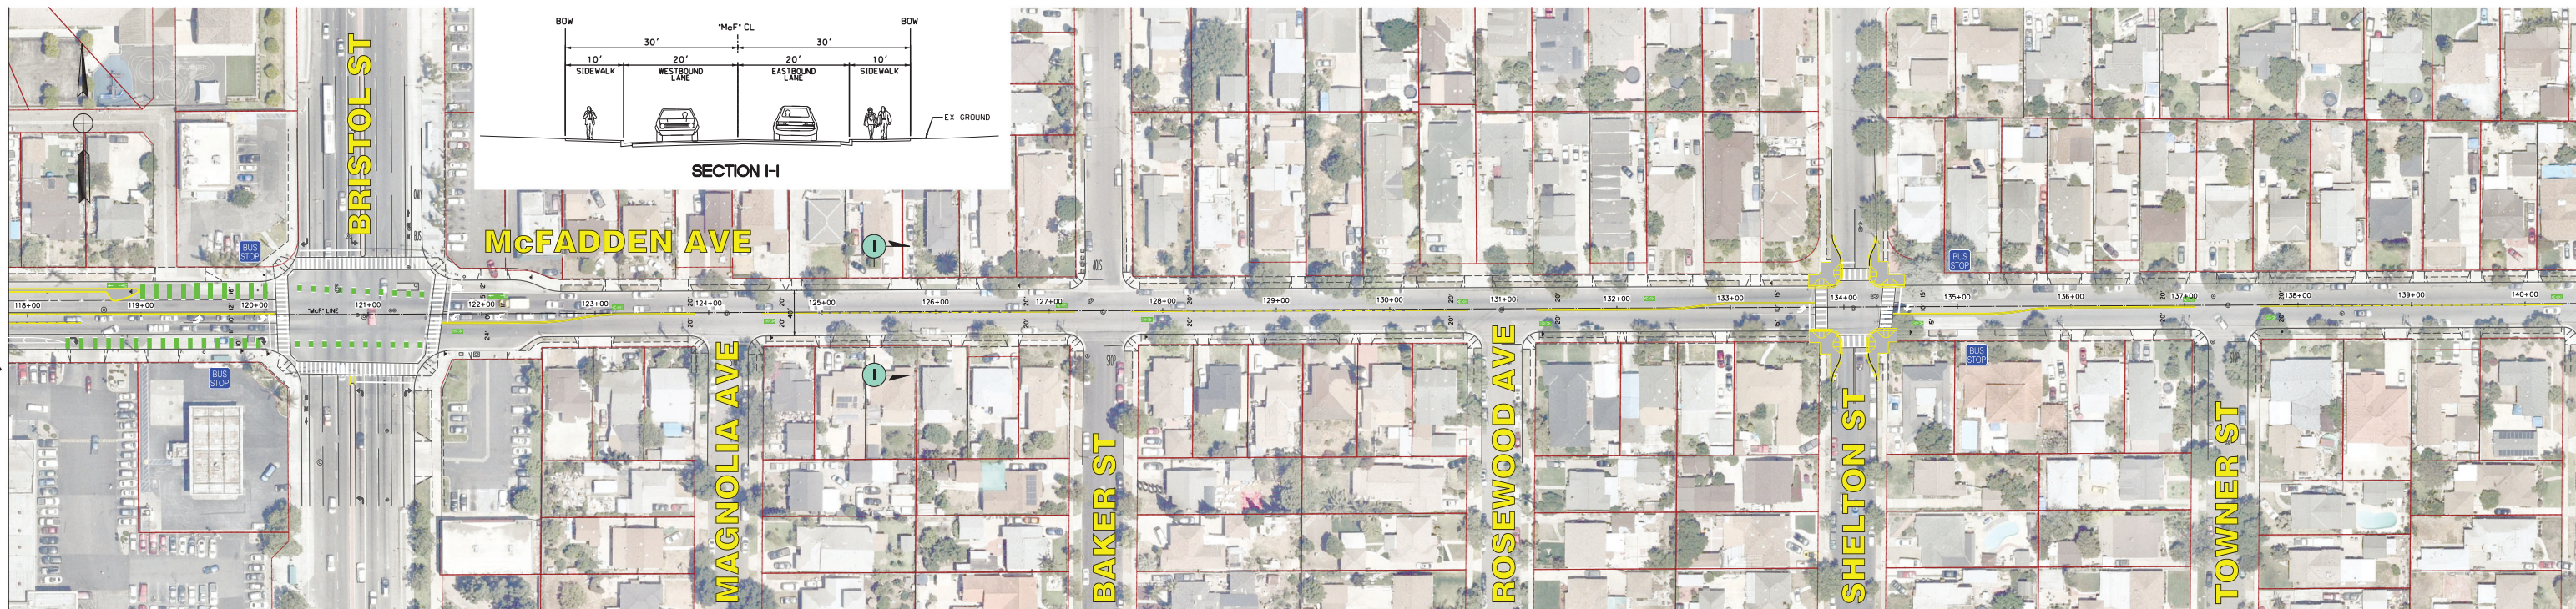

LEGEND			
	RIGHT OF WAY		STRIPING BUFFER WITH REFLEX POST
	BUS STOP		PROPOSED TWO-WAY LEFT TURN LANE
	SIGNAGE		PROPOSED STRIPING
	PROPOSED CURB RAMP / BULB-OUT IMPROVEMENTS		PROPOSED CONTINENTAL CROSSING
	PROPOSED PARKING CURB ALONG CLASS IV BIKEWAYS		RAILROAD CROSSING
	BIKE LANE CONFLICT ZONE PAVEMENT MARKINGS		TURN ARROW
	SHARROW		MERGE ARROW
			PAVEMENT MARKINGS


DOKKEN
ENGINEERING
1450 Prasee Road
Suite 100
San Diego, CA 92108
(858) 514-8377



**McFADDEN AVENUE
PROJECT OVERVIEW EXHIBIT**


SCALE: 1" = 40'

MATCHLINE, SEE SHEET 3

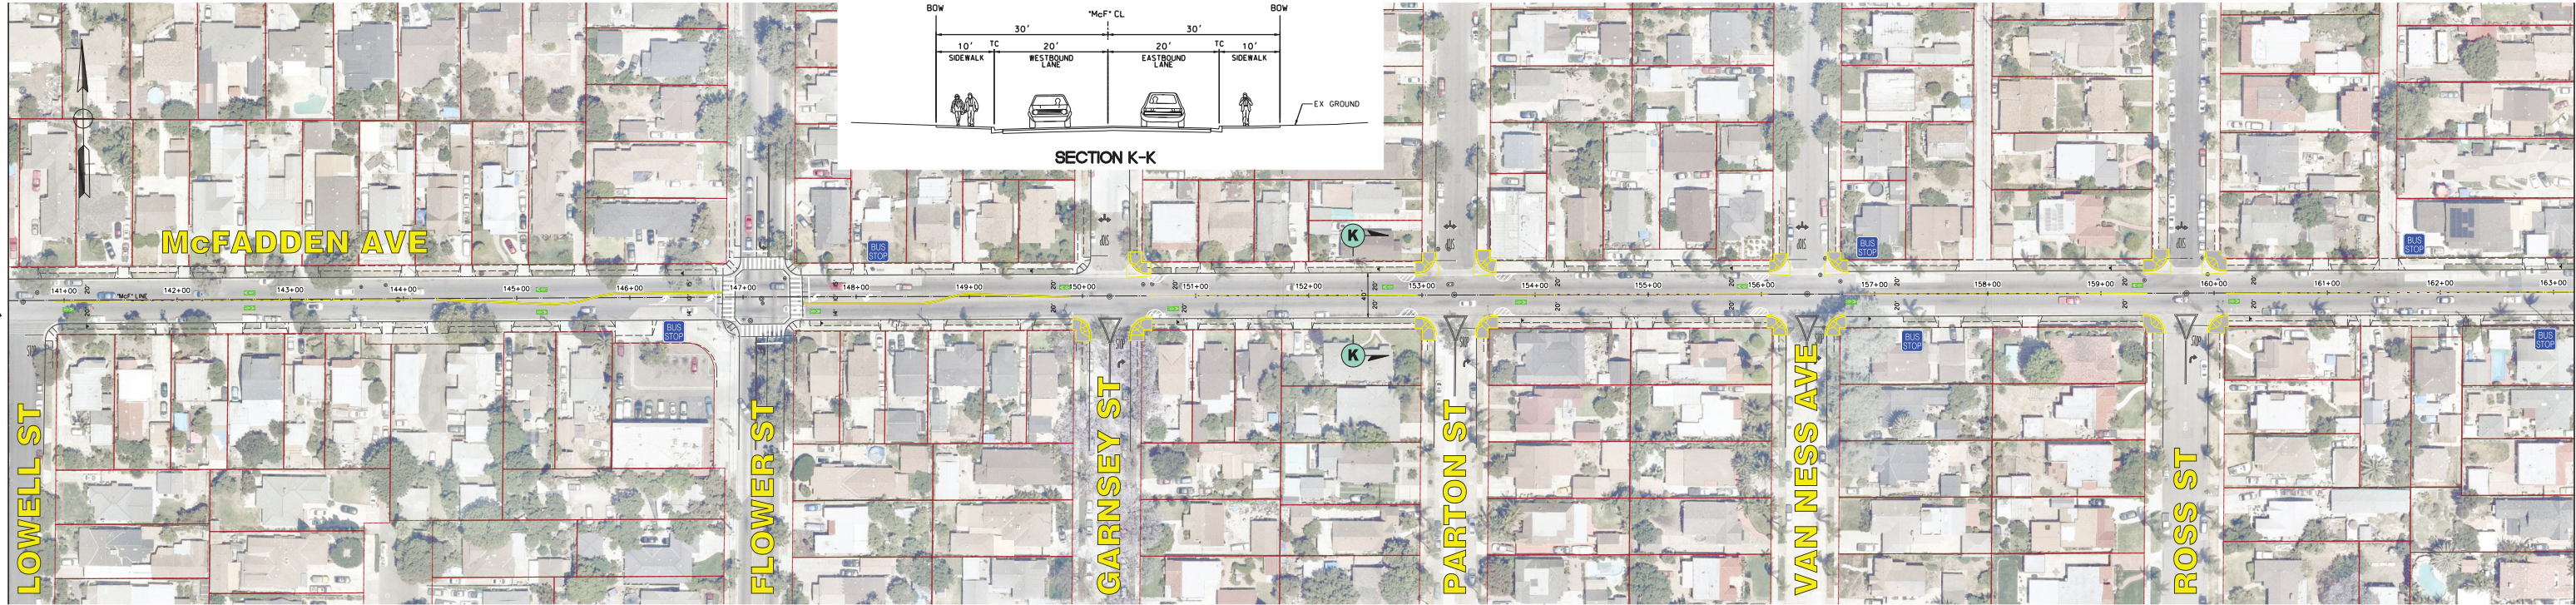

MATCHLINE, SEE BELOW RIGHT

MATCHLINE, SEE ABOVE RIGHT

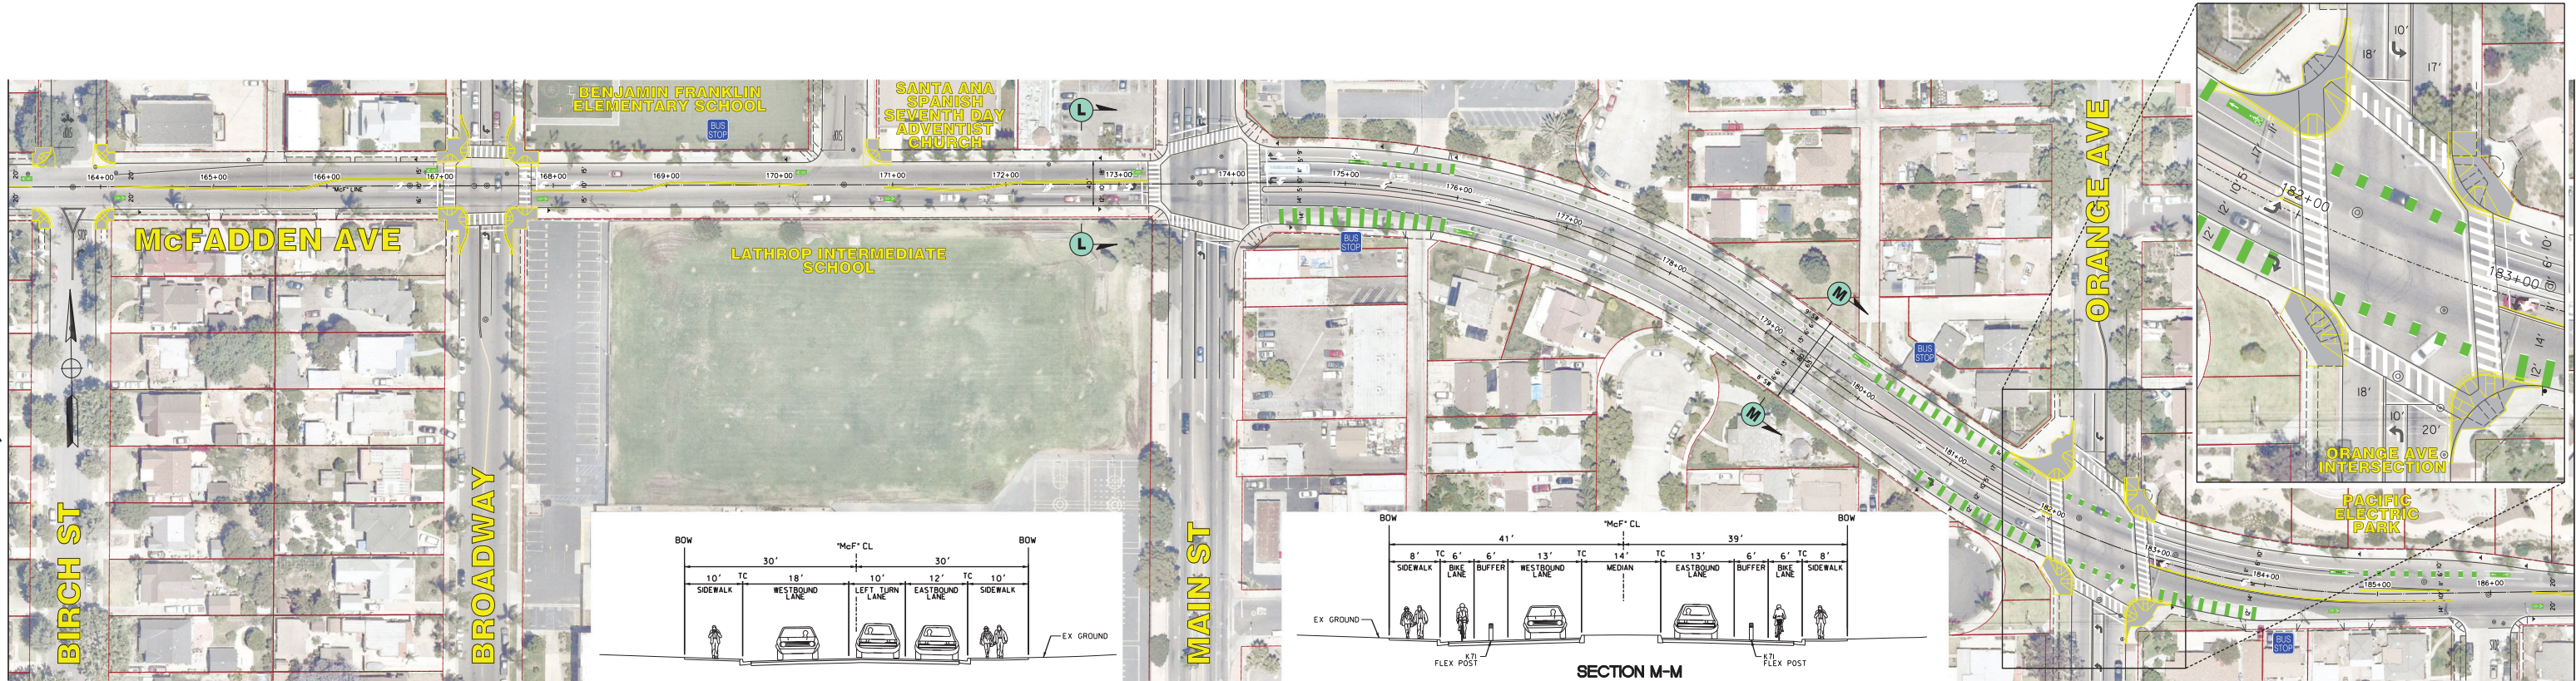

MATCHLINE, SEE SHEET 5

LEGEND

	RIGHT OF WAY		RAILROAD CROSSING
	BUS STOP		TURN ARROW
	SIGNAGE		MERGE ARROW
	PROPOSED CURB RAMP / BULB-OUT IMPROVEMENTS		PAVEMENT MARKINGS
	PROPOSED PARKING CURB ALONG CLASS IV BIKEWAYS		
	BIKE LANE CONFLICT ZONE PAVEMENT MARKINGS		
	SHARROW		

★ SAINT ANNE'S CATHOLIC CHURCH
FURTHER SOUTH ON
MAIN ST


DOKKEN
ENGINEERING
1450 Prasee Road
Suite 100
San Diego, CA 92108
(658) 514-8377



**McFADDEN AVENUE
PROJECT OVERVIEW EXHIBIT**


SCALE: 1" = 40'

MATCHLINE, SEE SHEET 4

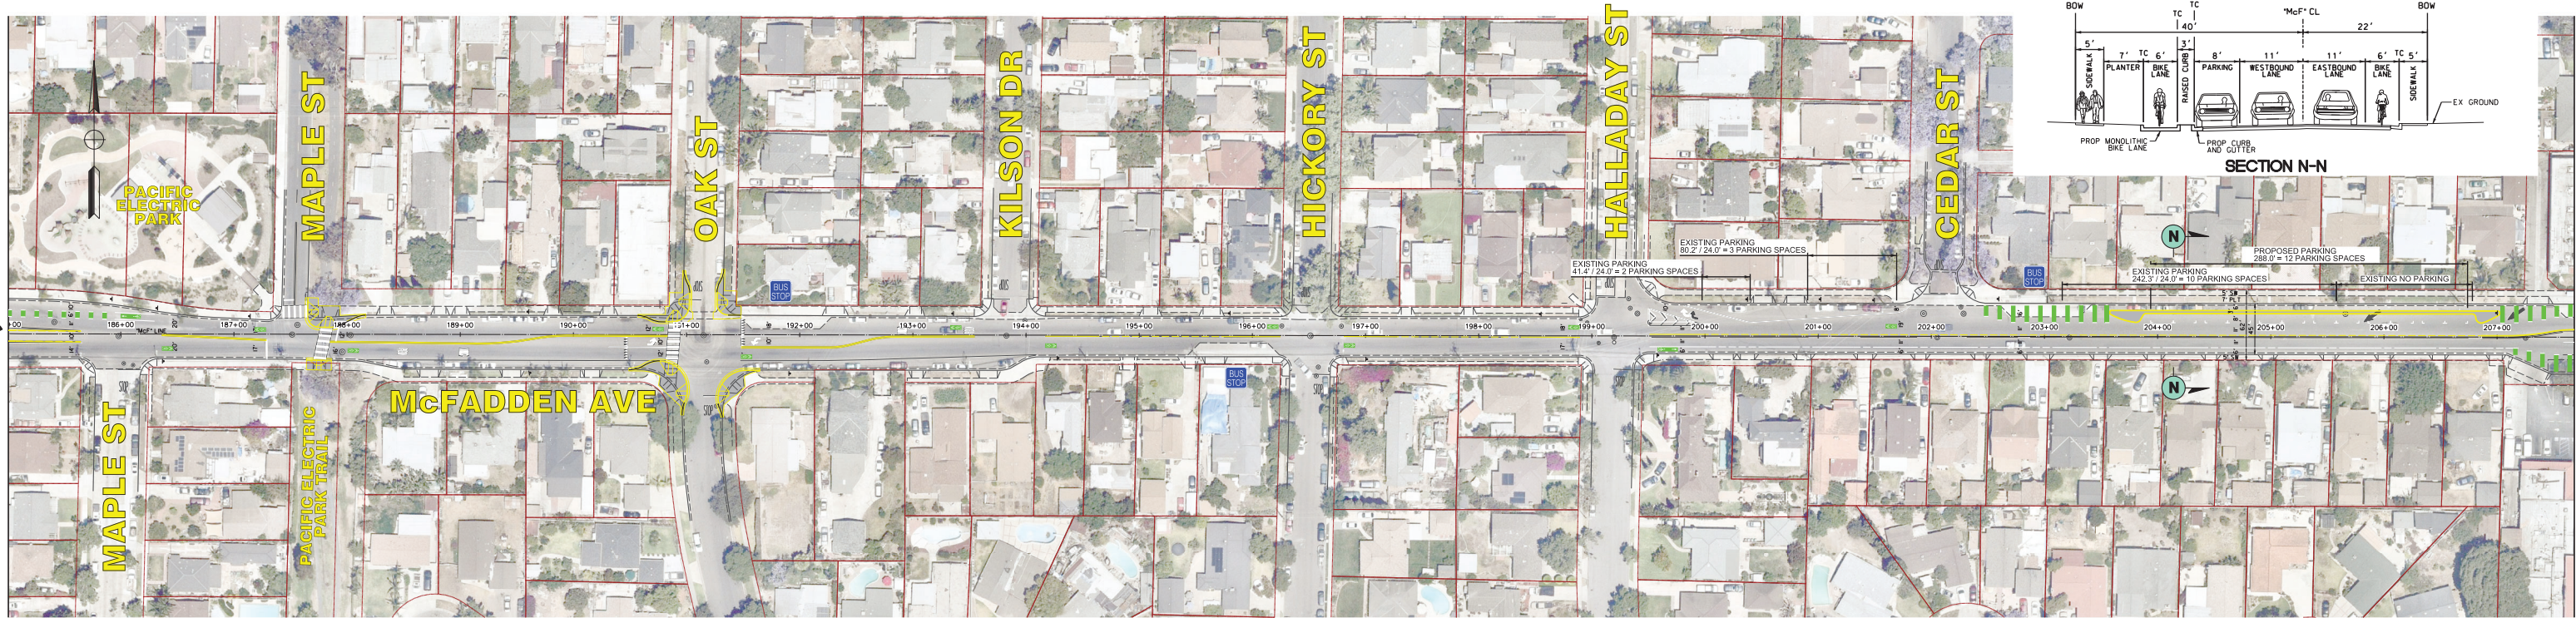

MATCHLINE, SEE BELOW LEFT

MATCHLINE, SEE ABOVE RIGHT

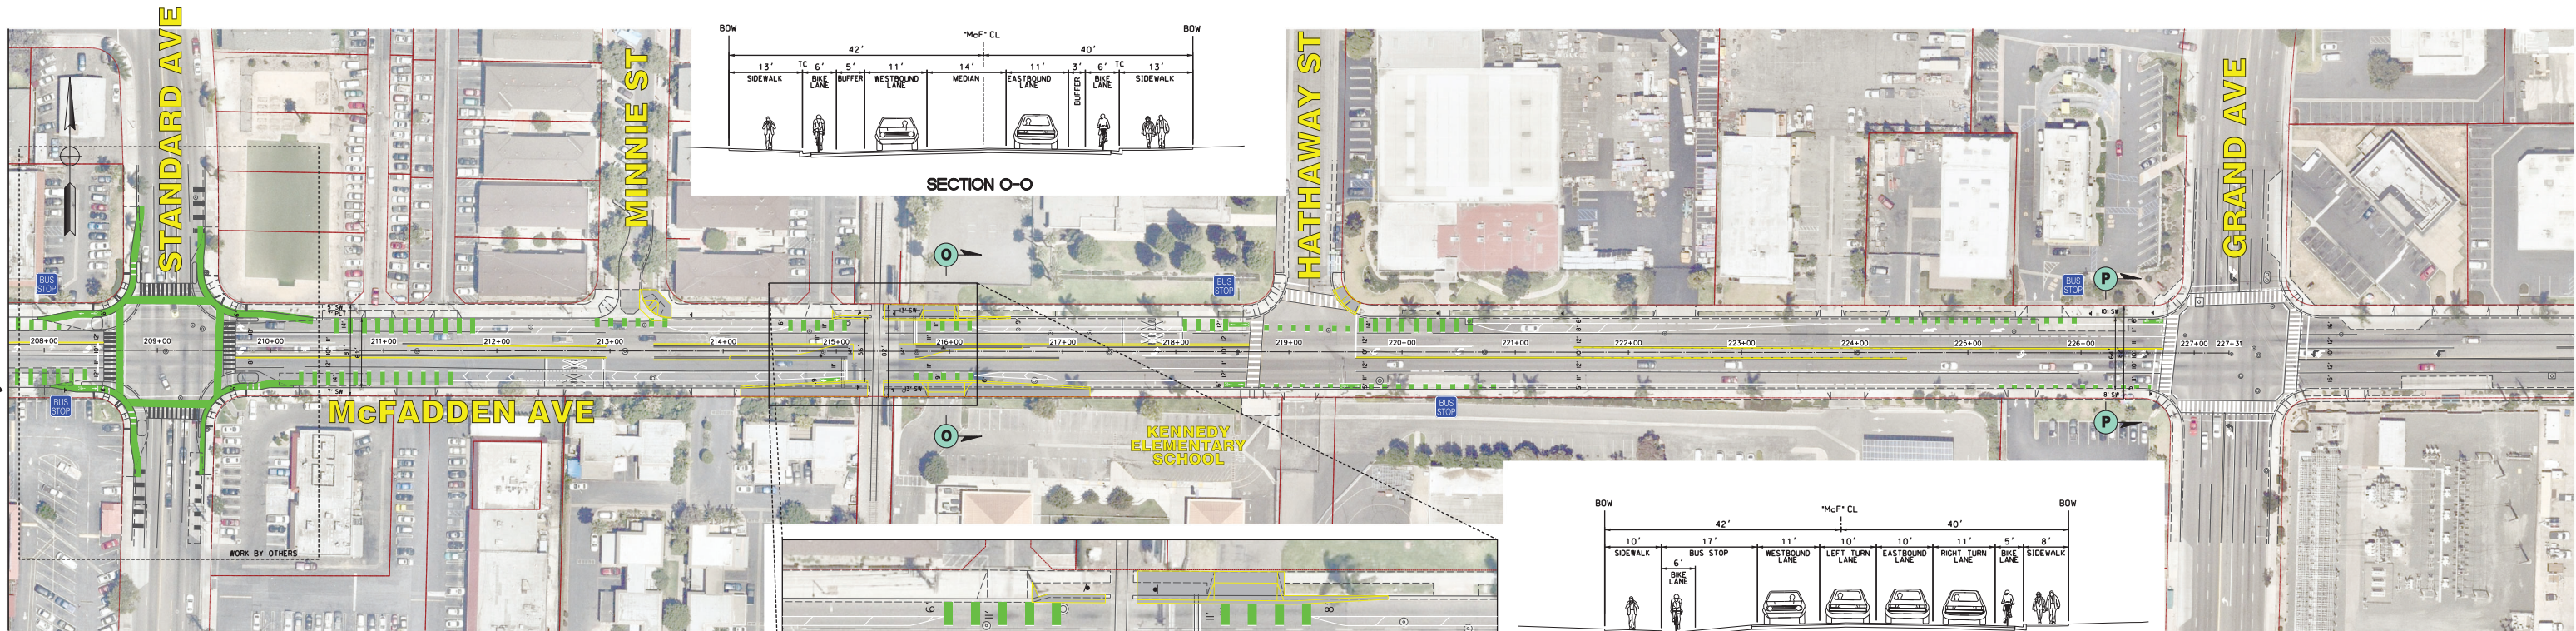

LEGEND



	RIGHT OF WAY		STRIPPING BUFFER WITH REFLEX POST		RAILROAD CROSSING
	BUS STOP		PROPOSED TWO-WAY LEFT TURN LANE		TURN ARROW
	SIGNAGE		PROPOSED STRIPPING		MERGE ARROW
	PROPOSED CURB RAMP / BULB-OUT IMPROVEMENTS		PROPOSED CONTINENTAL CROSSING		PAVEMENT MARKINGS
	BIKE LANE CONFLICT ZONE PAVEMENT MARKINGS				
	SHARROW				

DOKKEN
ENGINEERING
1450 Prasee Road
Suite 100
San Diego, CA 92108
(858) 514-8377





**McFADDEN AVENUE
PROJECT OVERVIEW EXHIBIT**

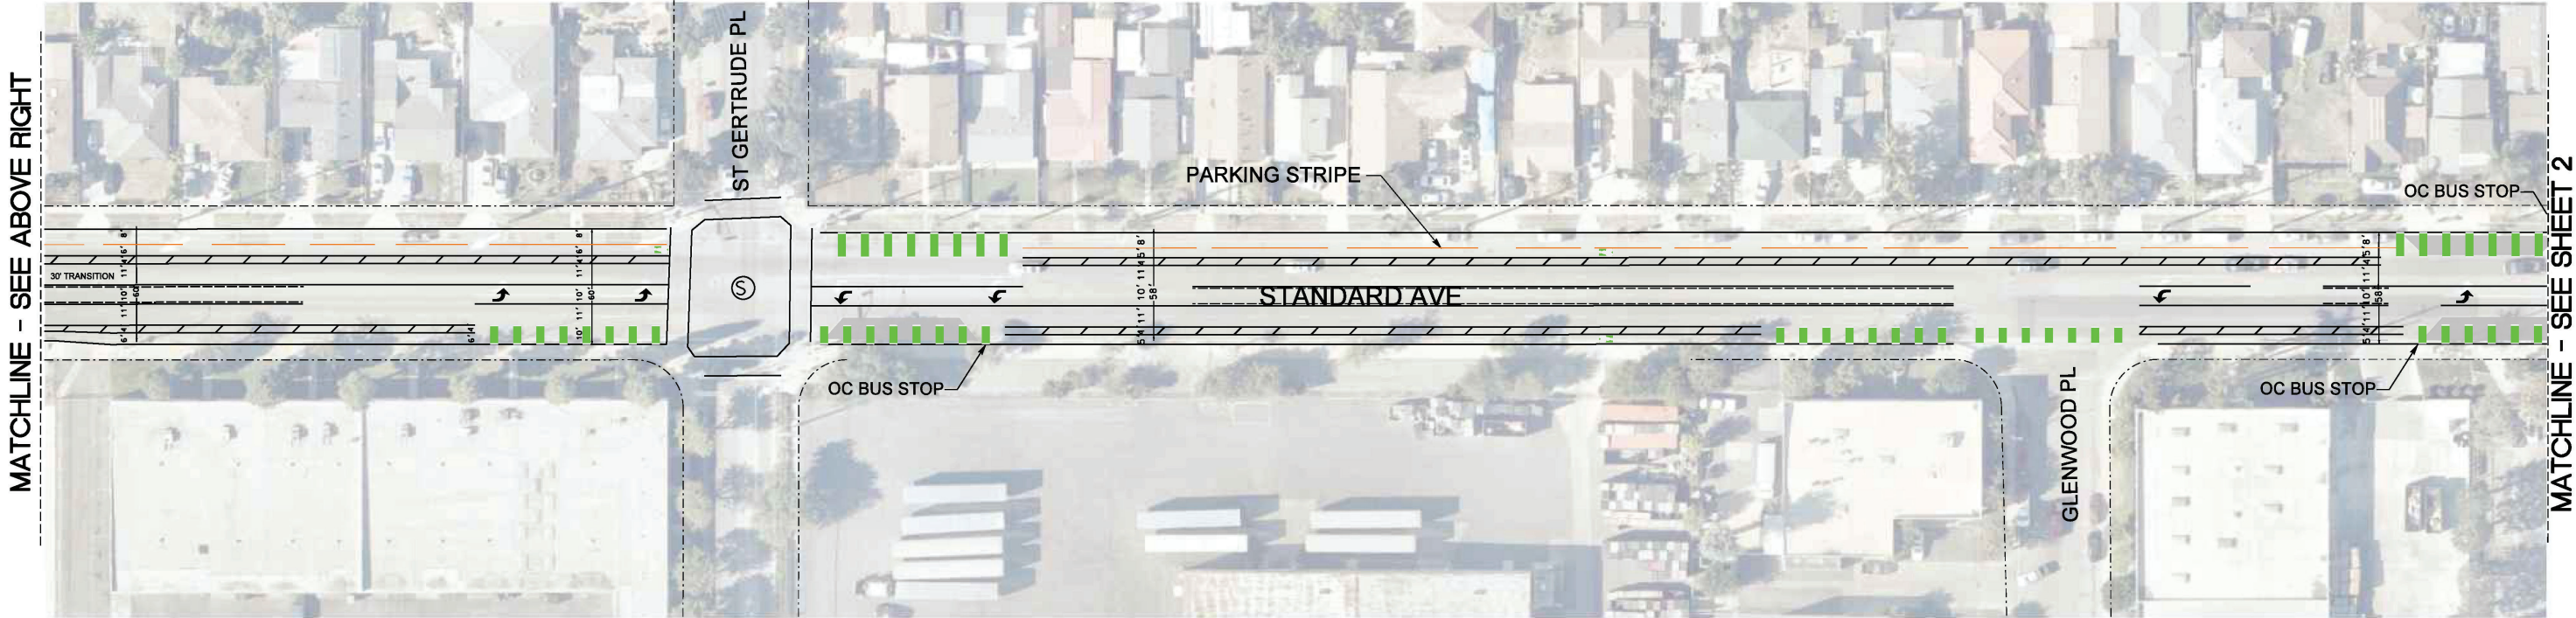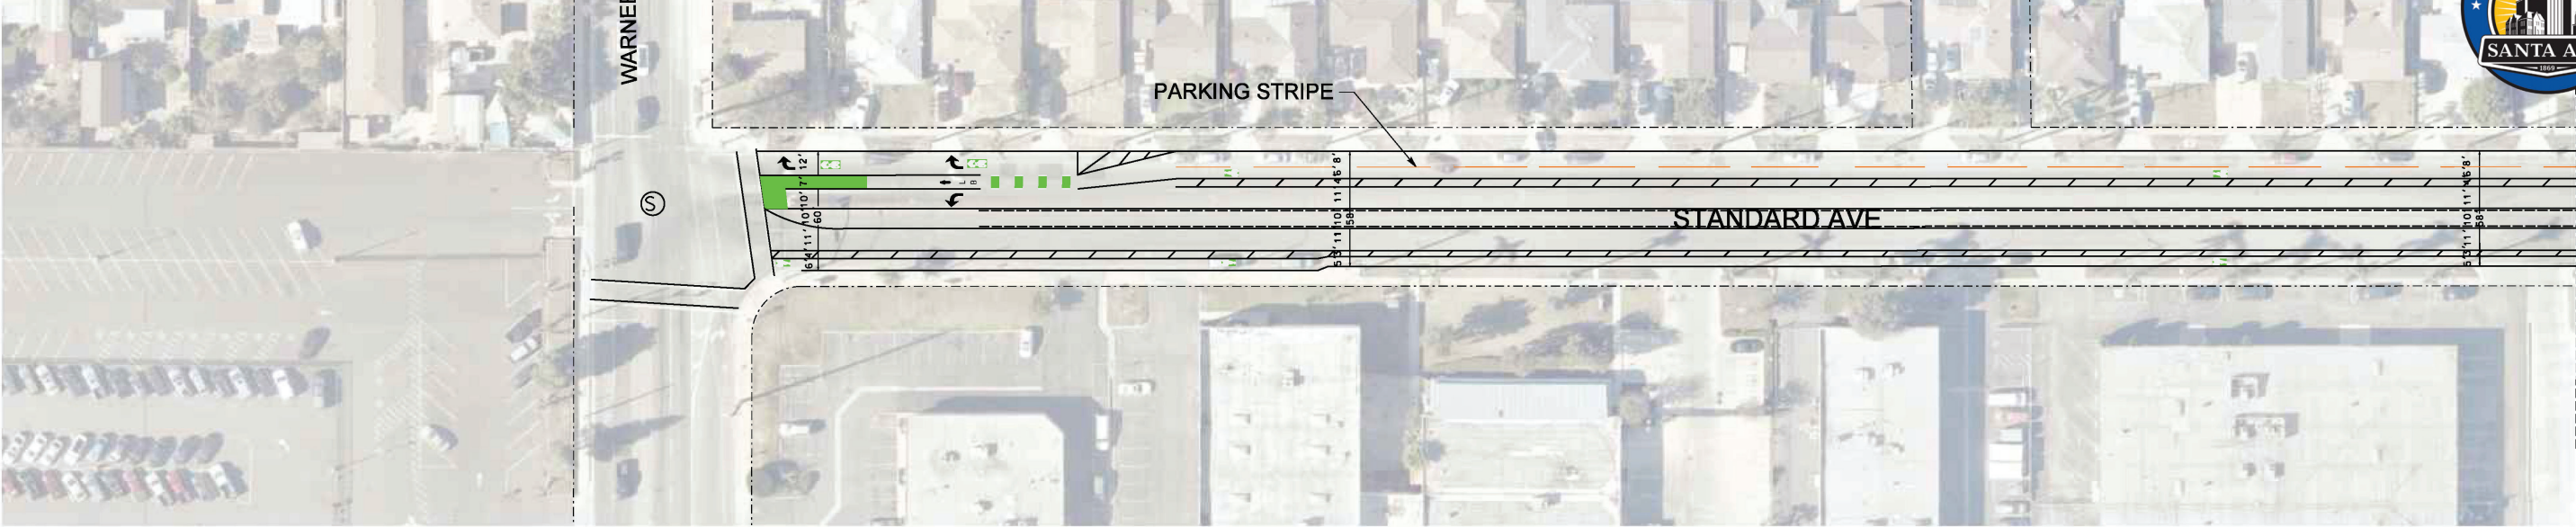
SCALE: 1" = 40'





LEGEND


- 

EXISTING TRANSIT STOP
- 

PROPOSED TRANSIT STOP
- 


BIKE LANE MEDIAN
- 


SIGNALIZED INTERSECTION
- 

PARKING STRIPE
- 





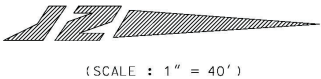

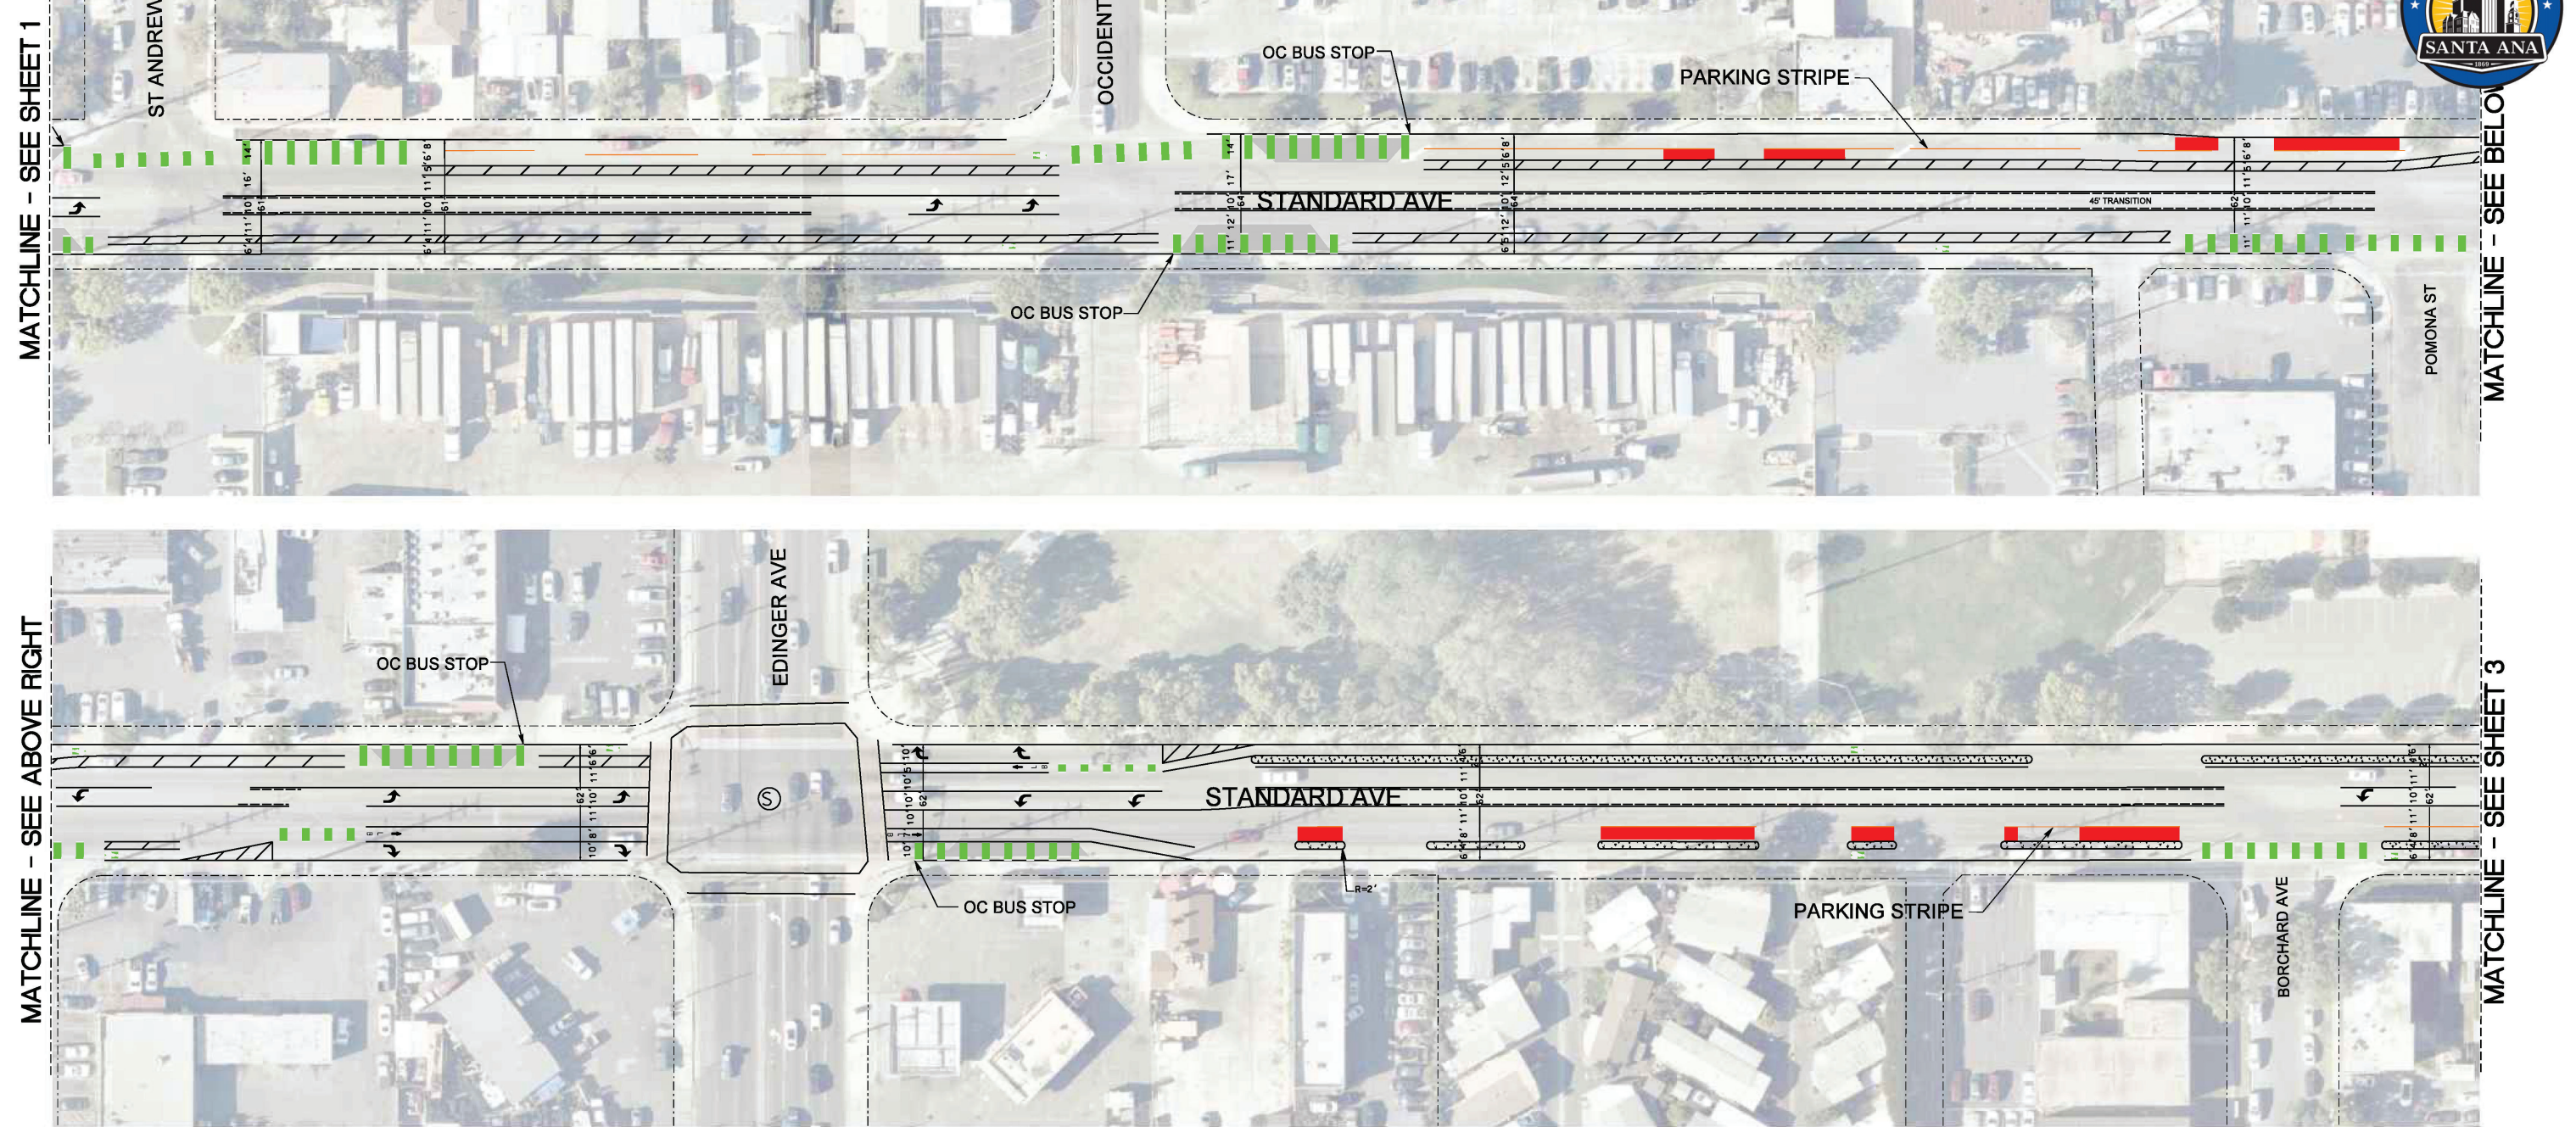NO PARKING

DRAFT






LEGEND





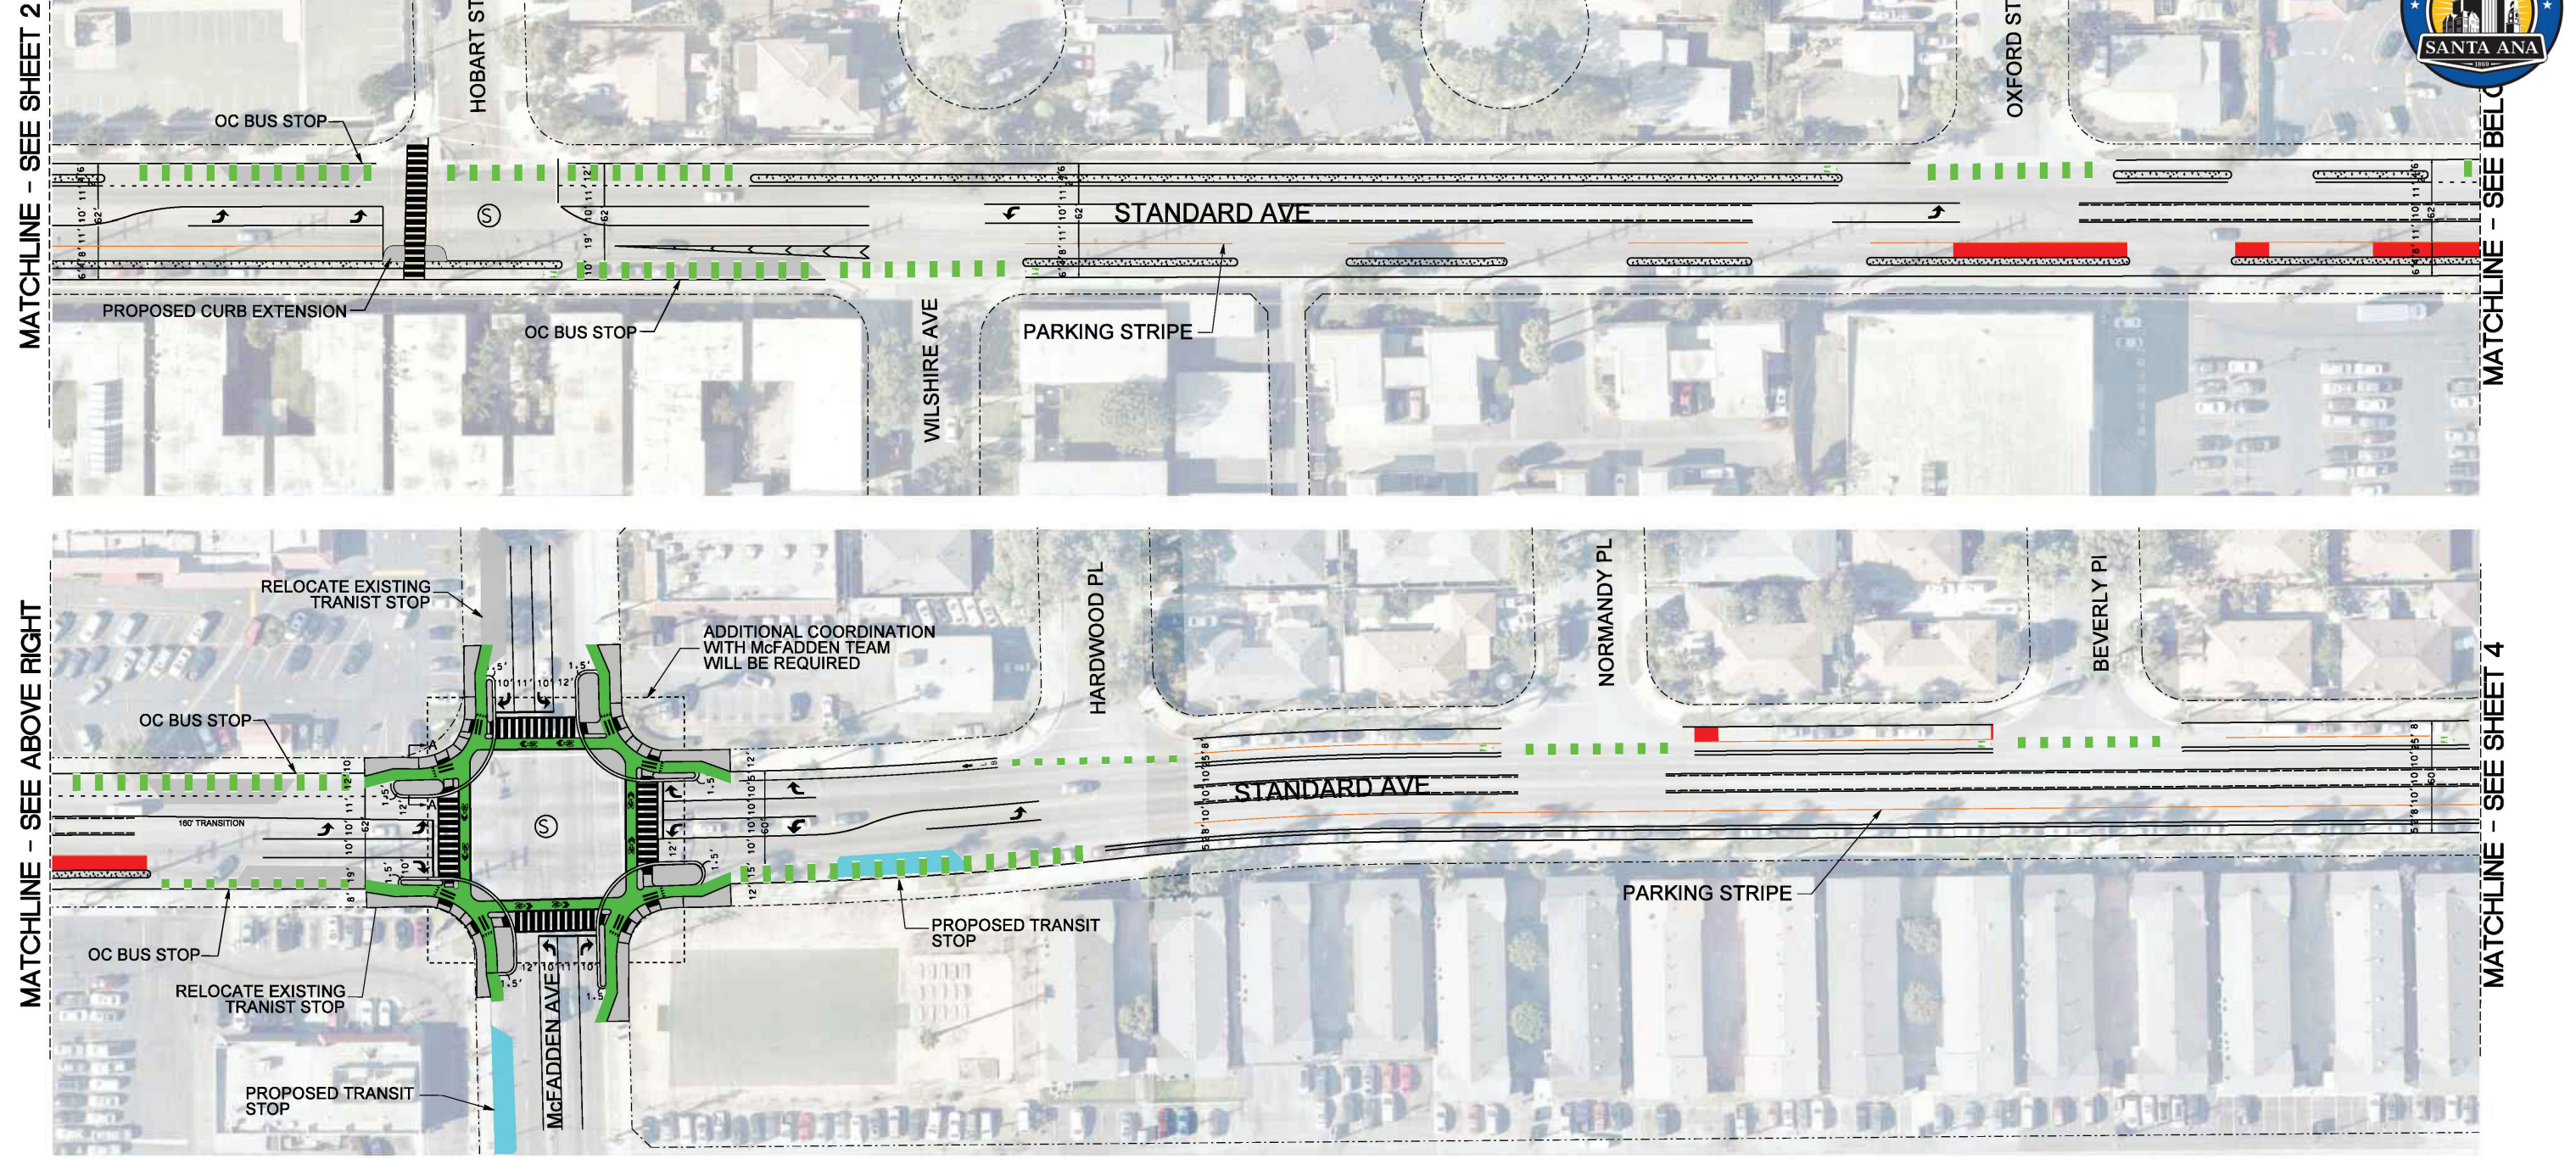

- | | | | |
|---|-----------------------|---|-------------------------|
|  | EXISTING TRANSIT STOP |  | SIGNALIZED INTERSECTION |
|  | PROPOSED TRANSIT STOP |  | PARKING STRIPE |
|  | BIKE LANE MEDIAN |  | NO PARKING |


DRAFT






LEGEND



- | | | | |
|---|-----------------------|---|-------------------------|
|  | EXISTING TRANSIT STOP |  | SIGNALIZED INTERSECTION |
|  | PROPOSED TRANSIT STOP |  | PARKING STRIPE |
|  | BIKE LANE MEDIAN |  | NO PARKING |

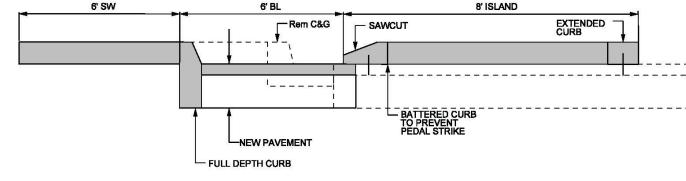





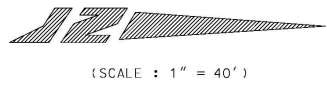

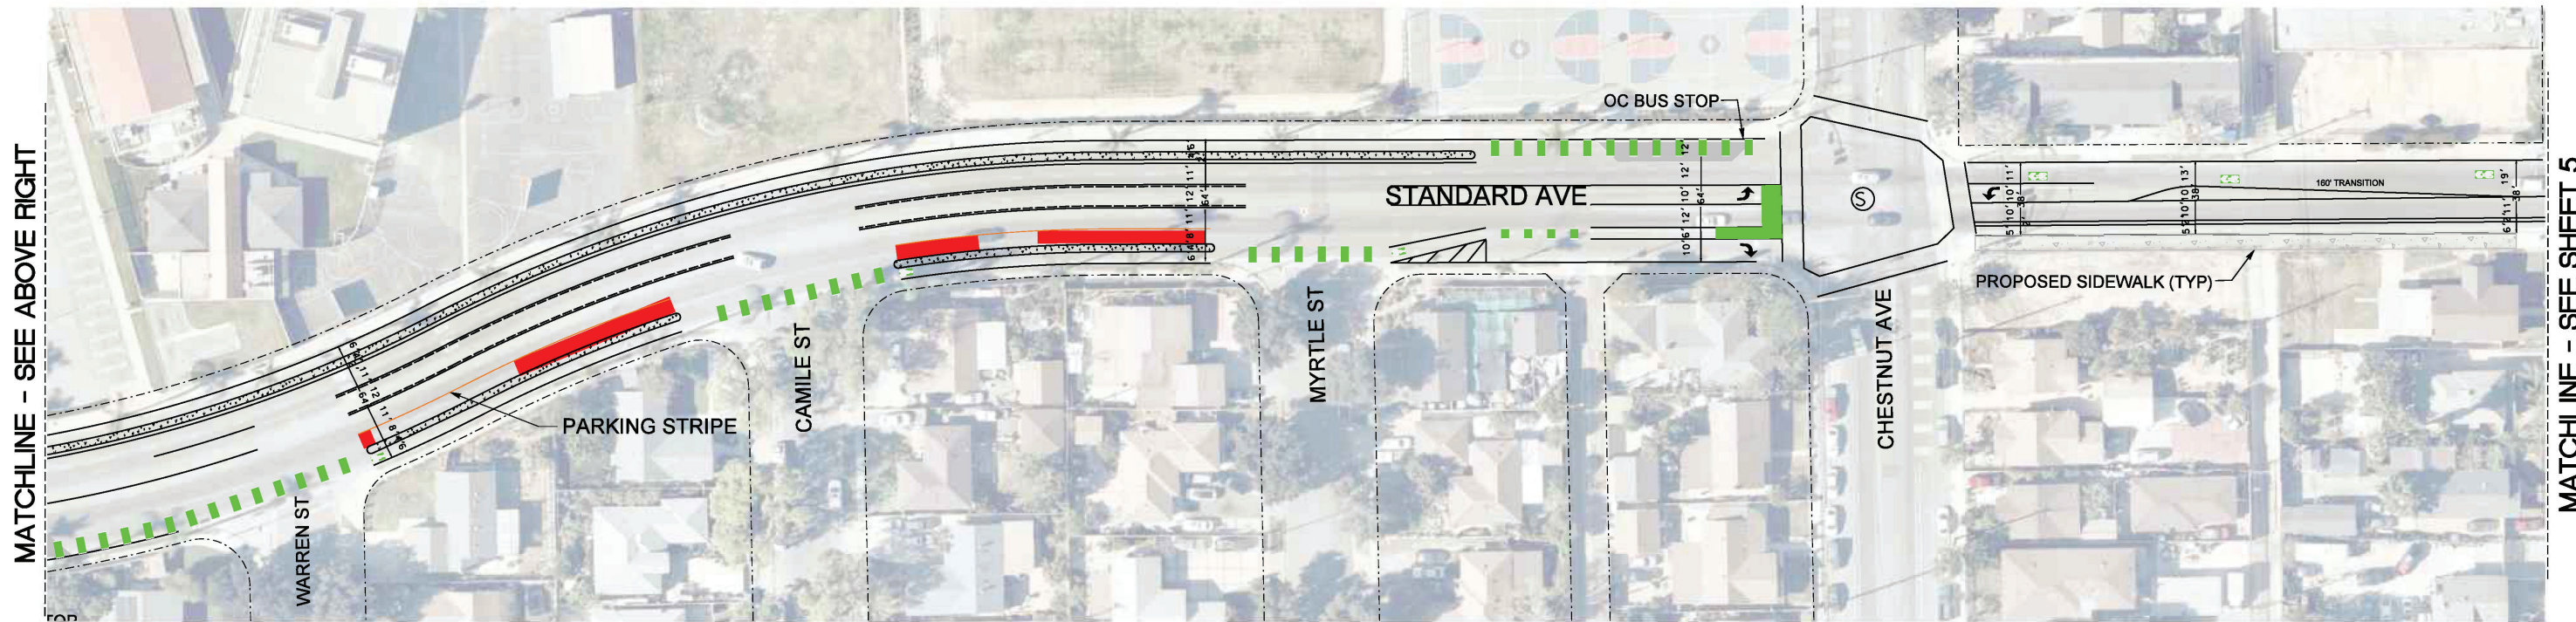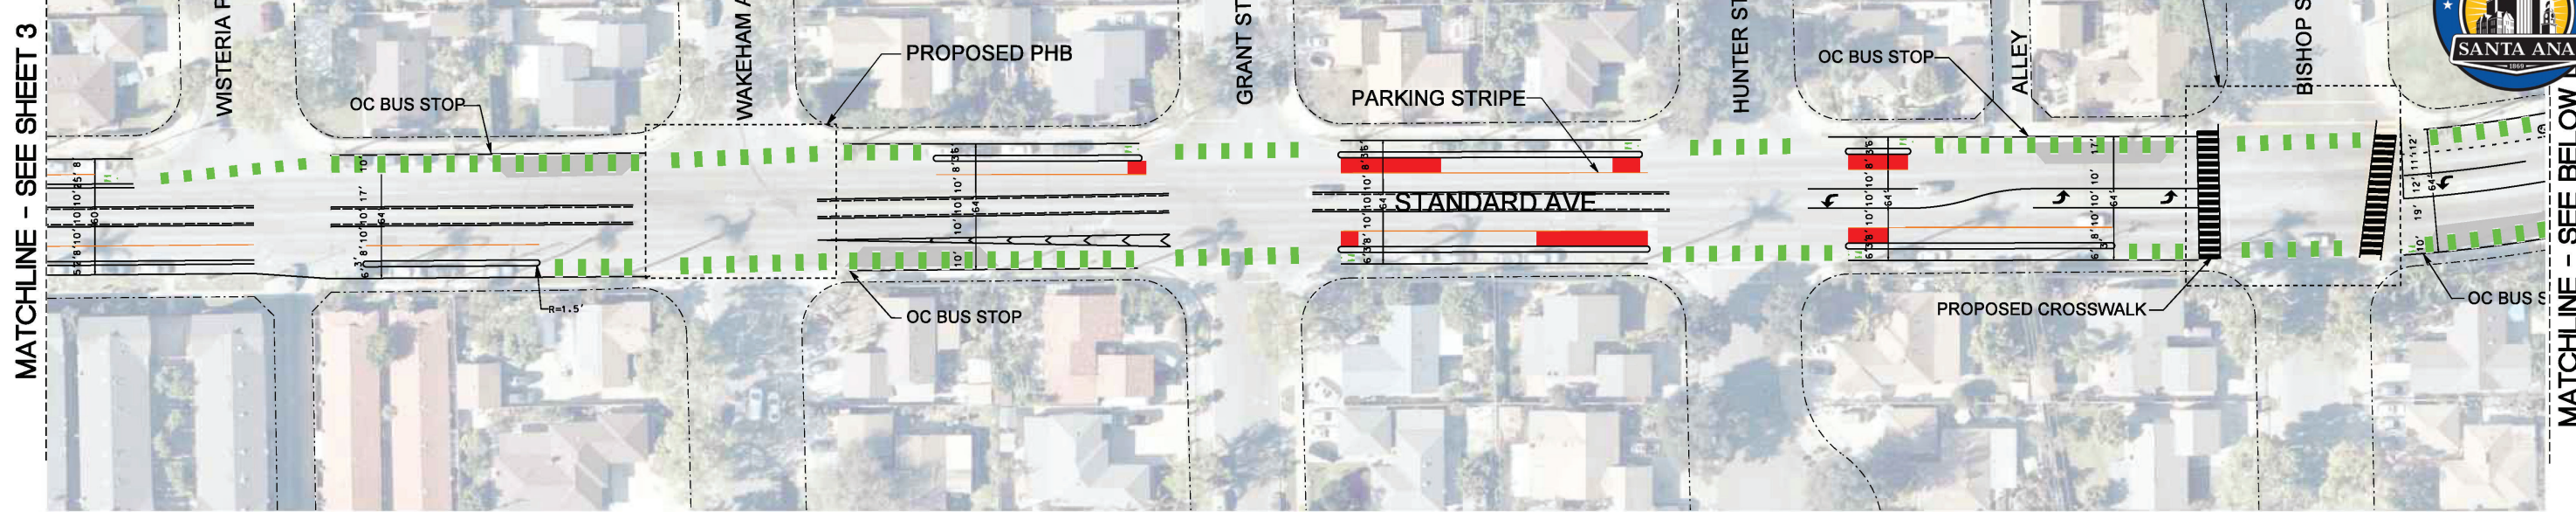SECTION A-A

DRAFT







LEGEND

- | | | | |
|---|-----------------------|---|-------------------------|
|  | EXISTING TRANSIT STOP |  | SIGNALIZED INTERSECTION |
|  | PROPOSED TRANSIT STOP |  | PARKING STRIPE |
|  | BIKE LANE MEDIAN |  | NO PARKING |





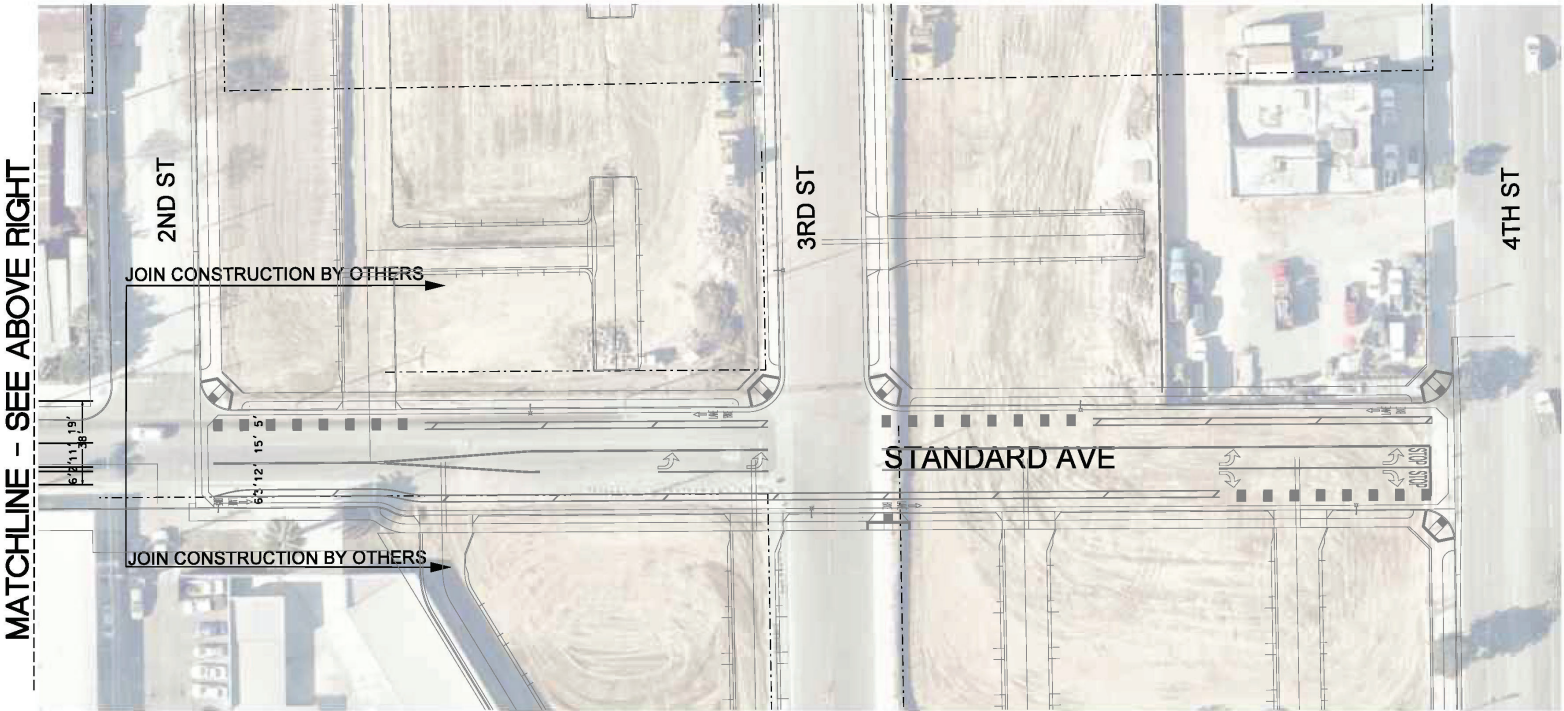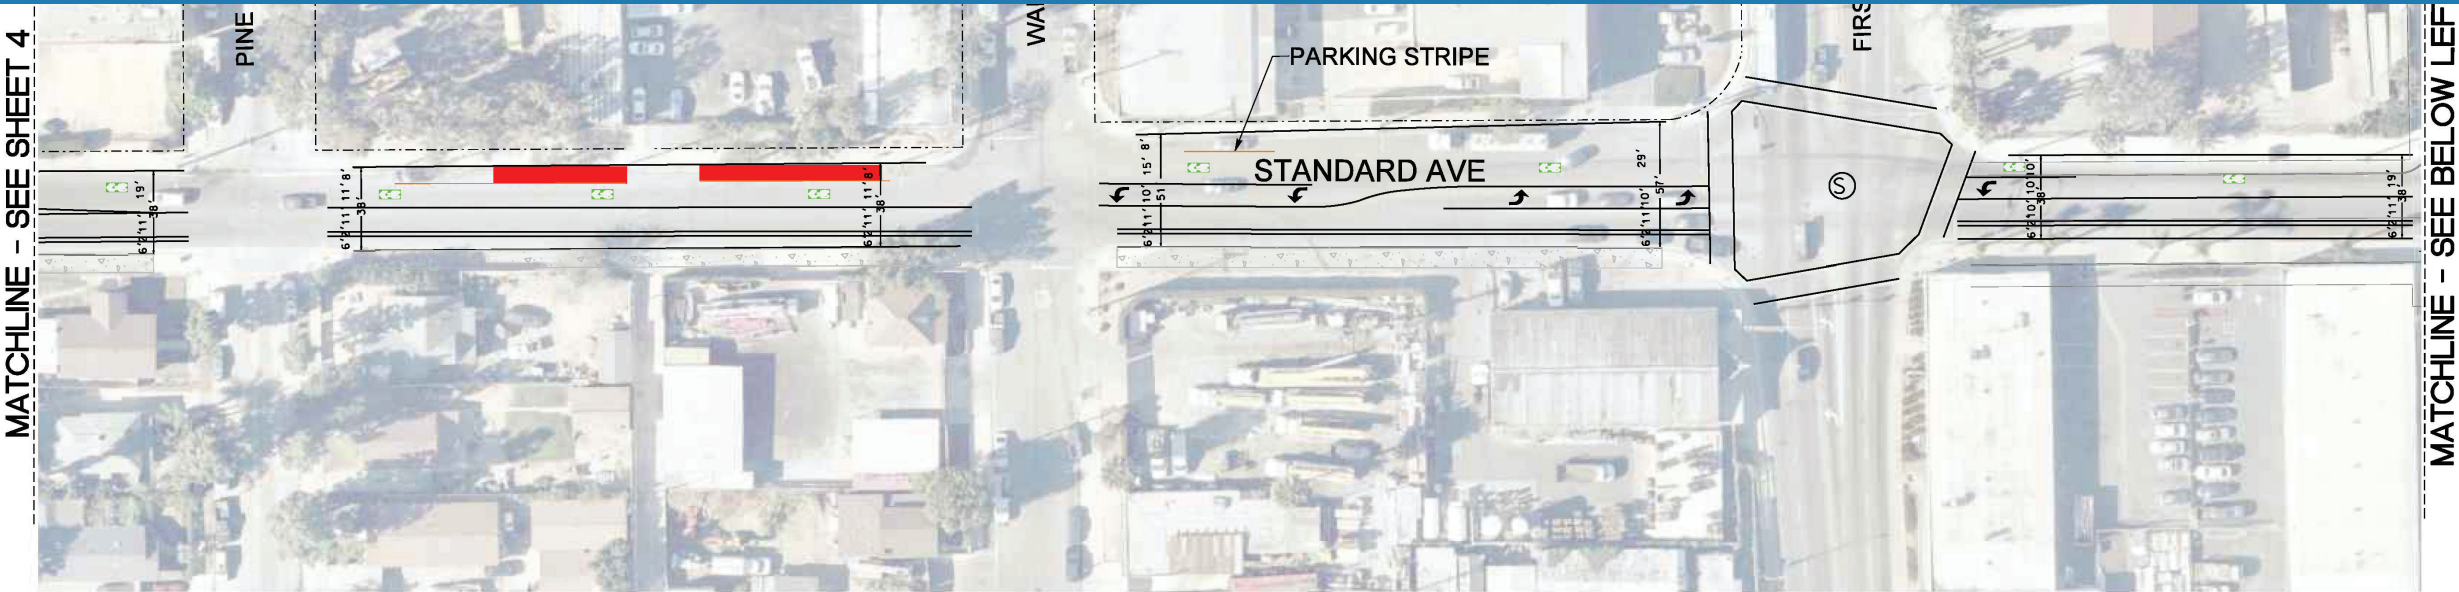

DRAFT



Standard Avenue Bikeway Project



LEGEND

- | | | | |
|---|-----------------------|---|-------------------------|
|  | EXISTING TRANSIT STOP |  | SIGNALIZED INTERSECTION |
|  | PROPOSED TRANSIT STOP |  | PARKING STRIPE |
|  | BIKE LANE MEDIAN |  | NO PARKING |

DRAFT

