



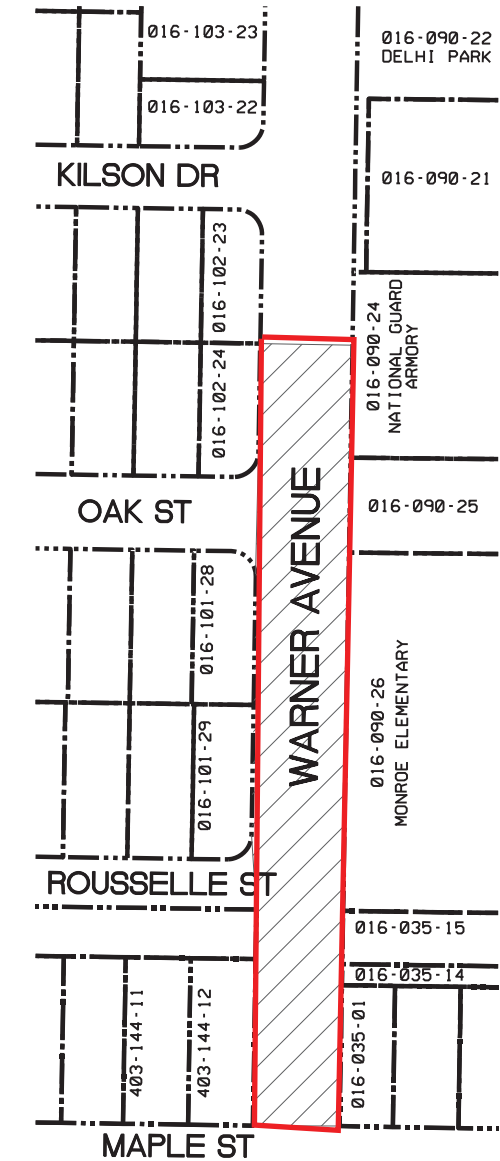

MATCHLINE
SEE BOTTOM RIGHT

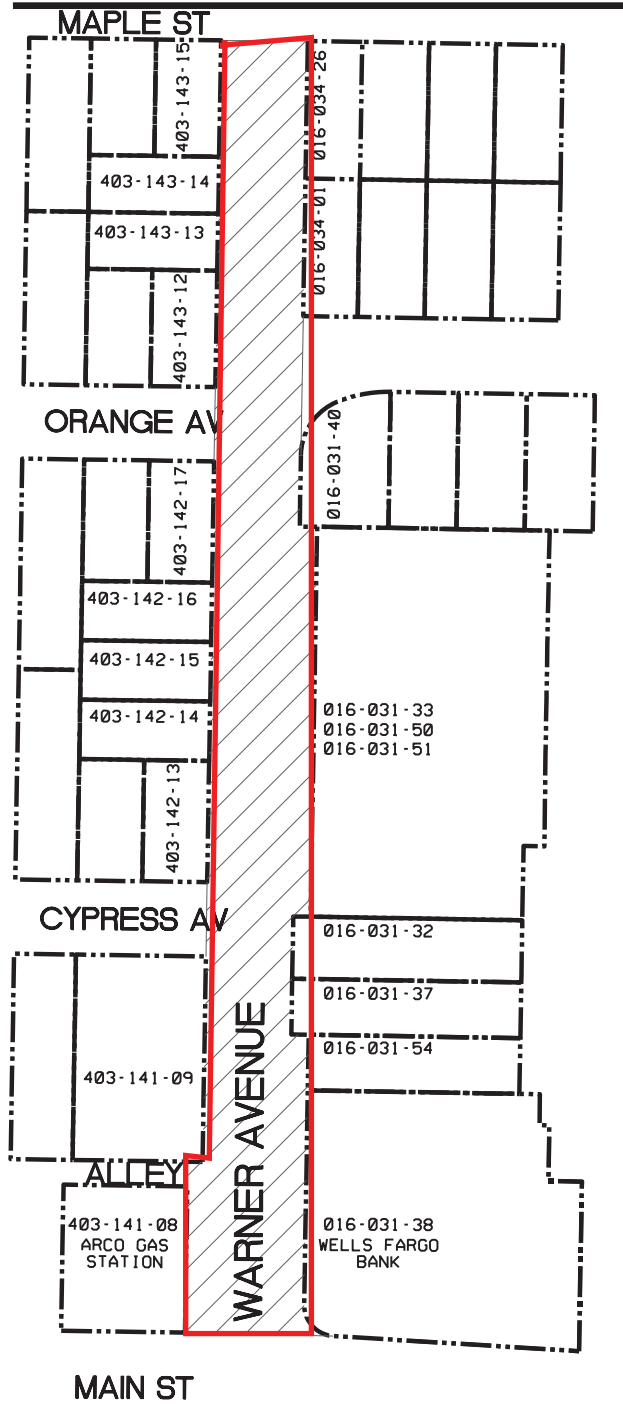

MATCHLINE
SEE TOP LEFT

LEGEND:



EXHIBIT 1



**WARNER AVENUE IMPROVEMENTS
PHASE 1 (PROJECT NO. 146802, 186424, 206618
NONGENERAL FUND)**

