




Third Floor

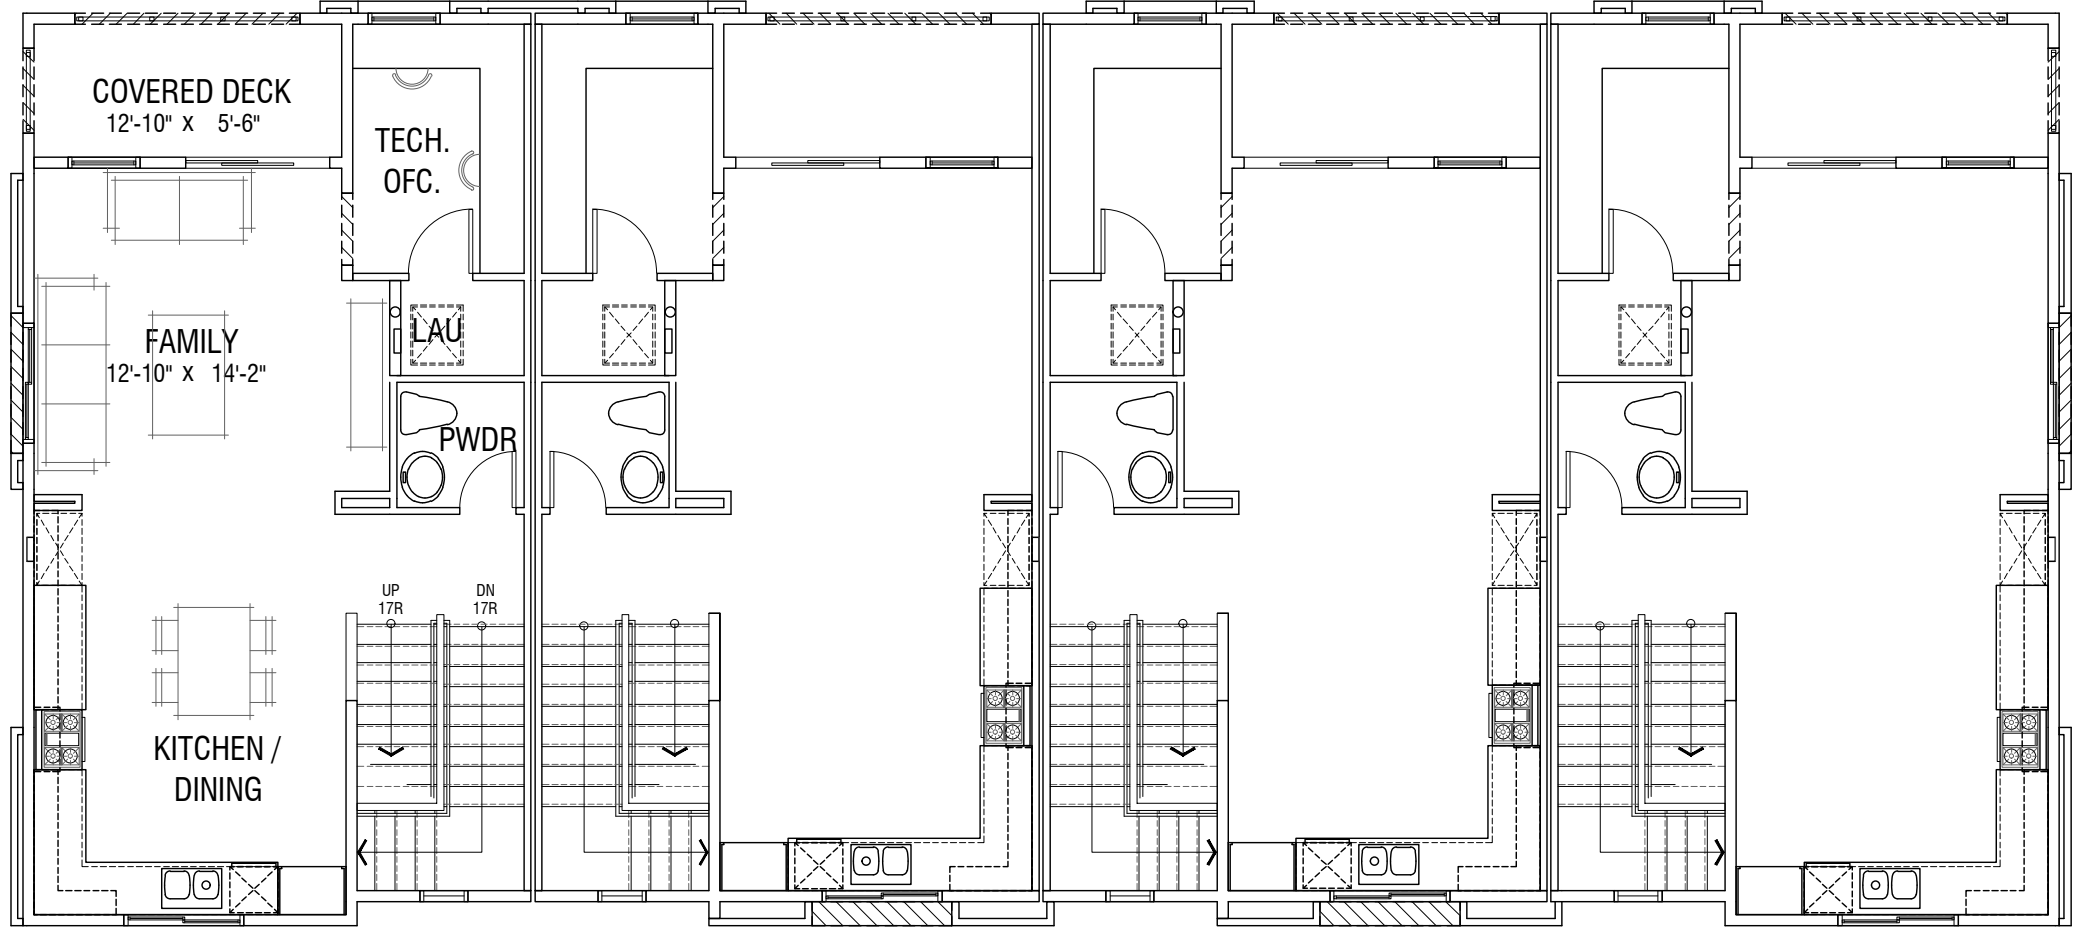

Second Floor

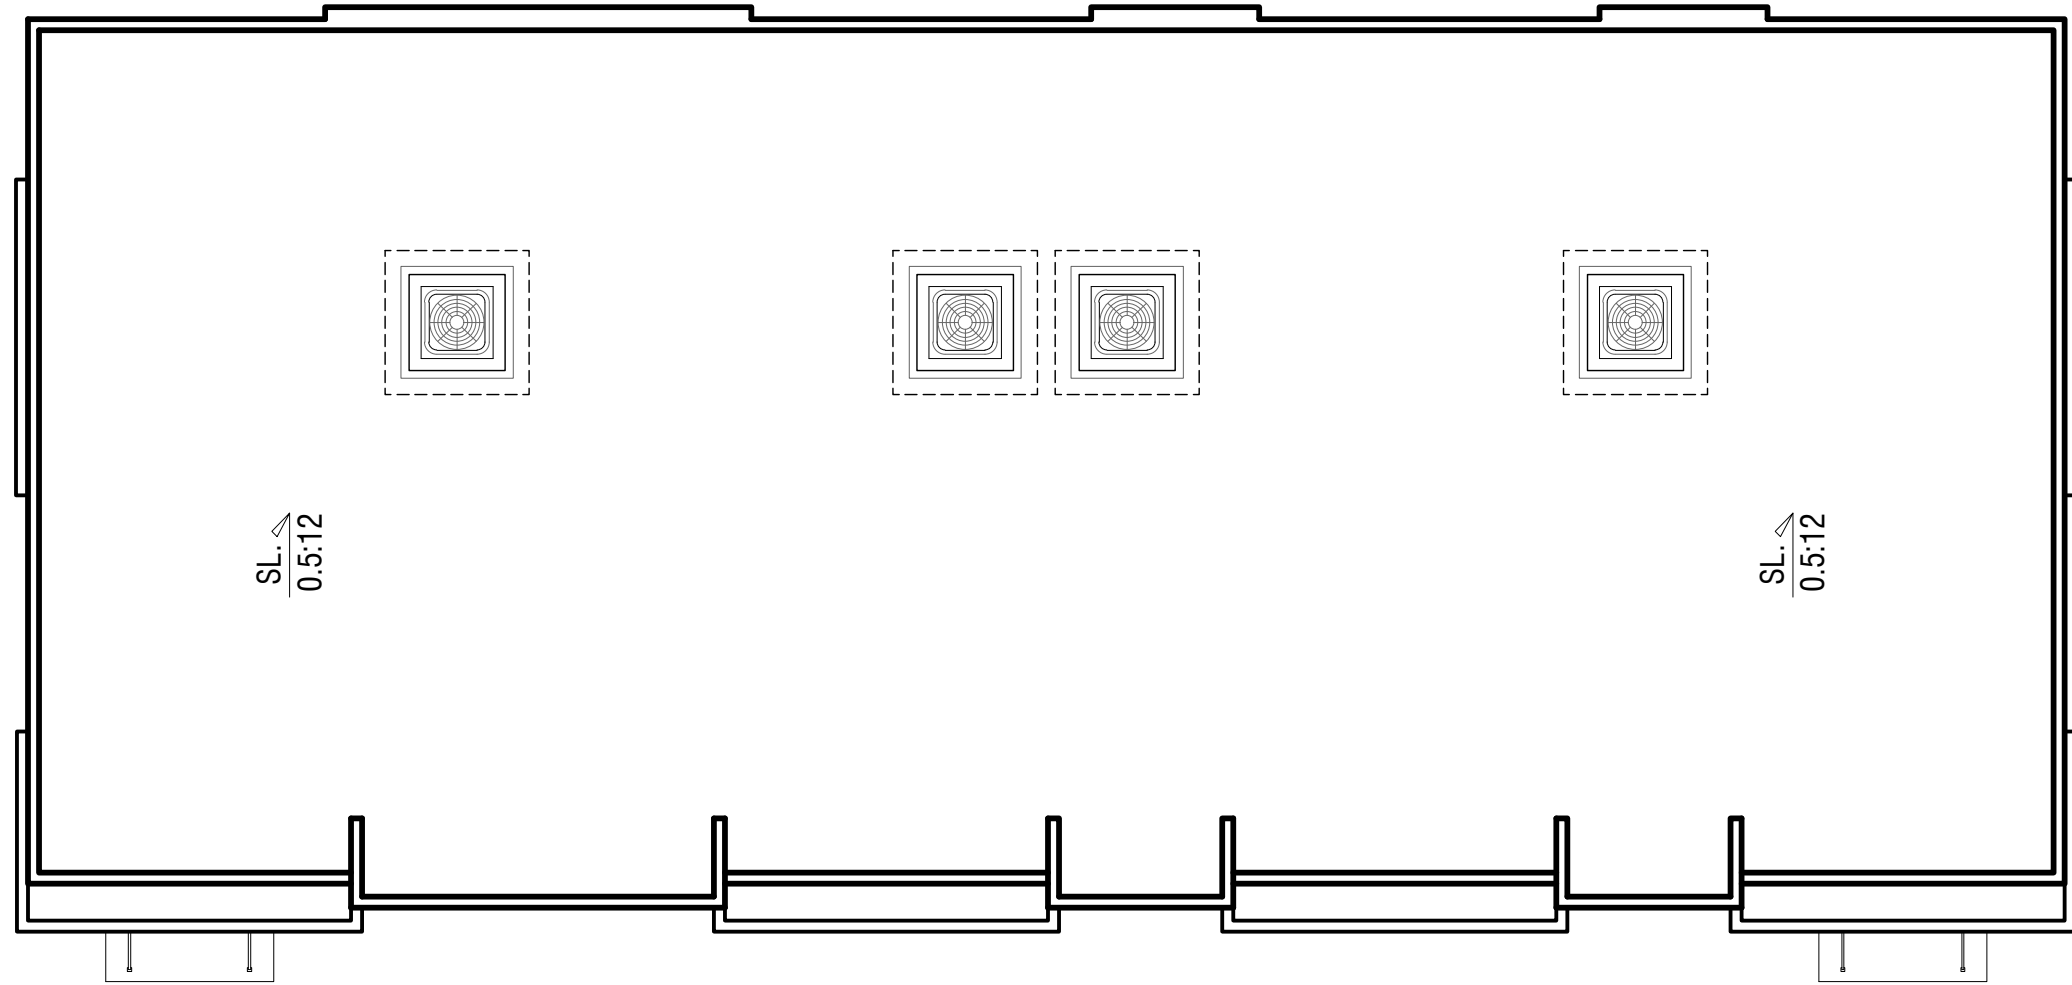


Roof Plan

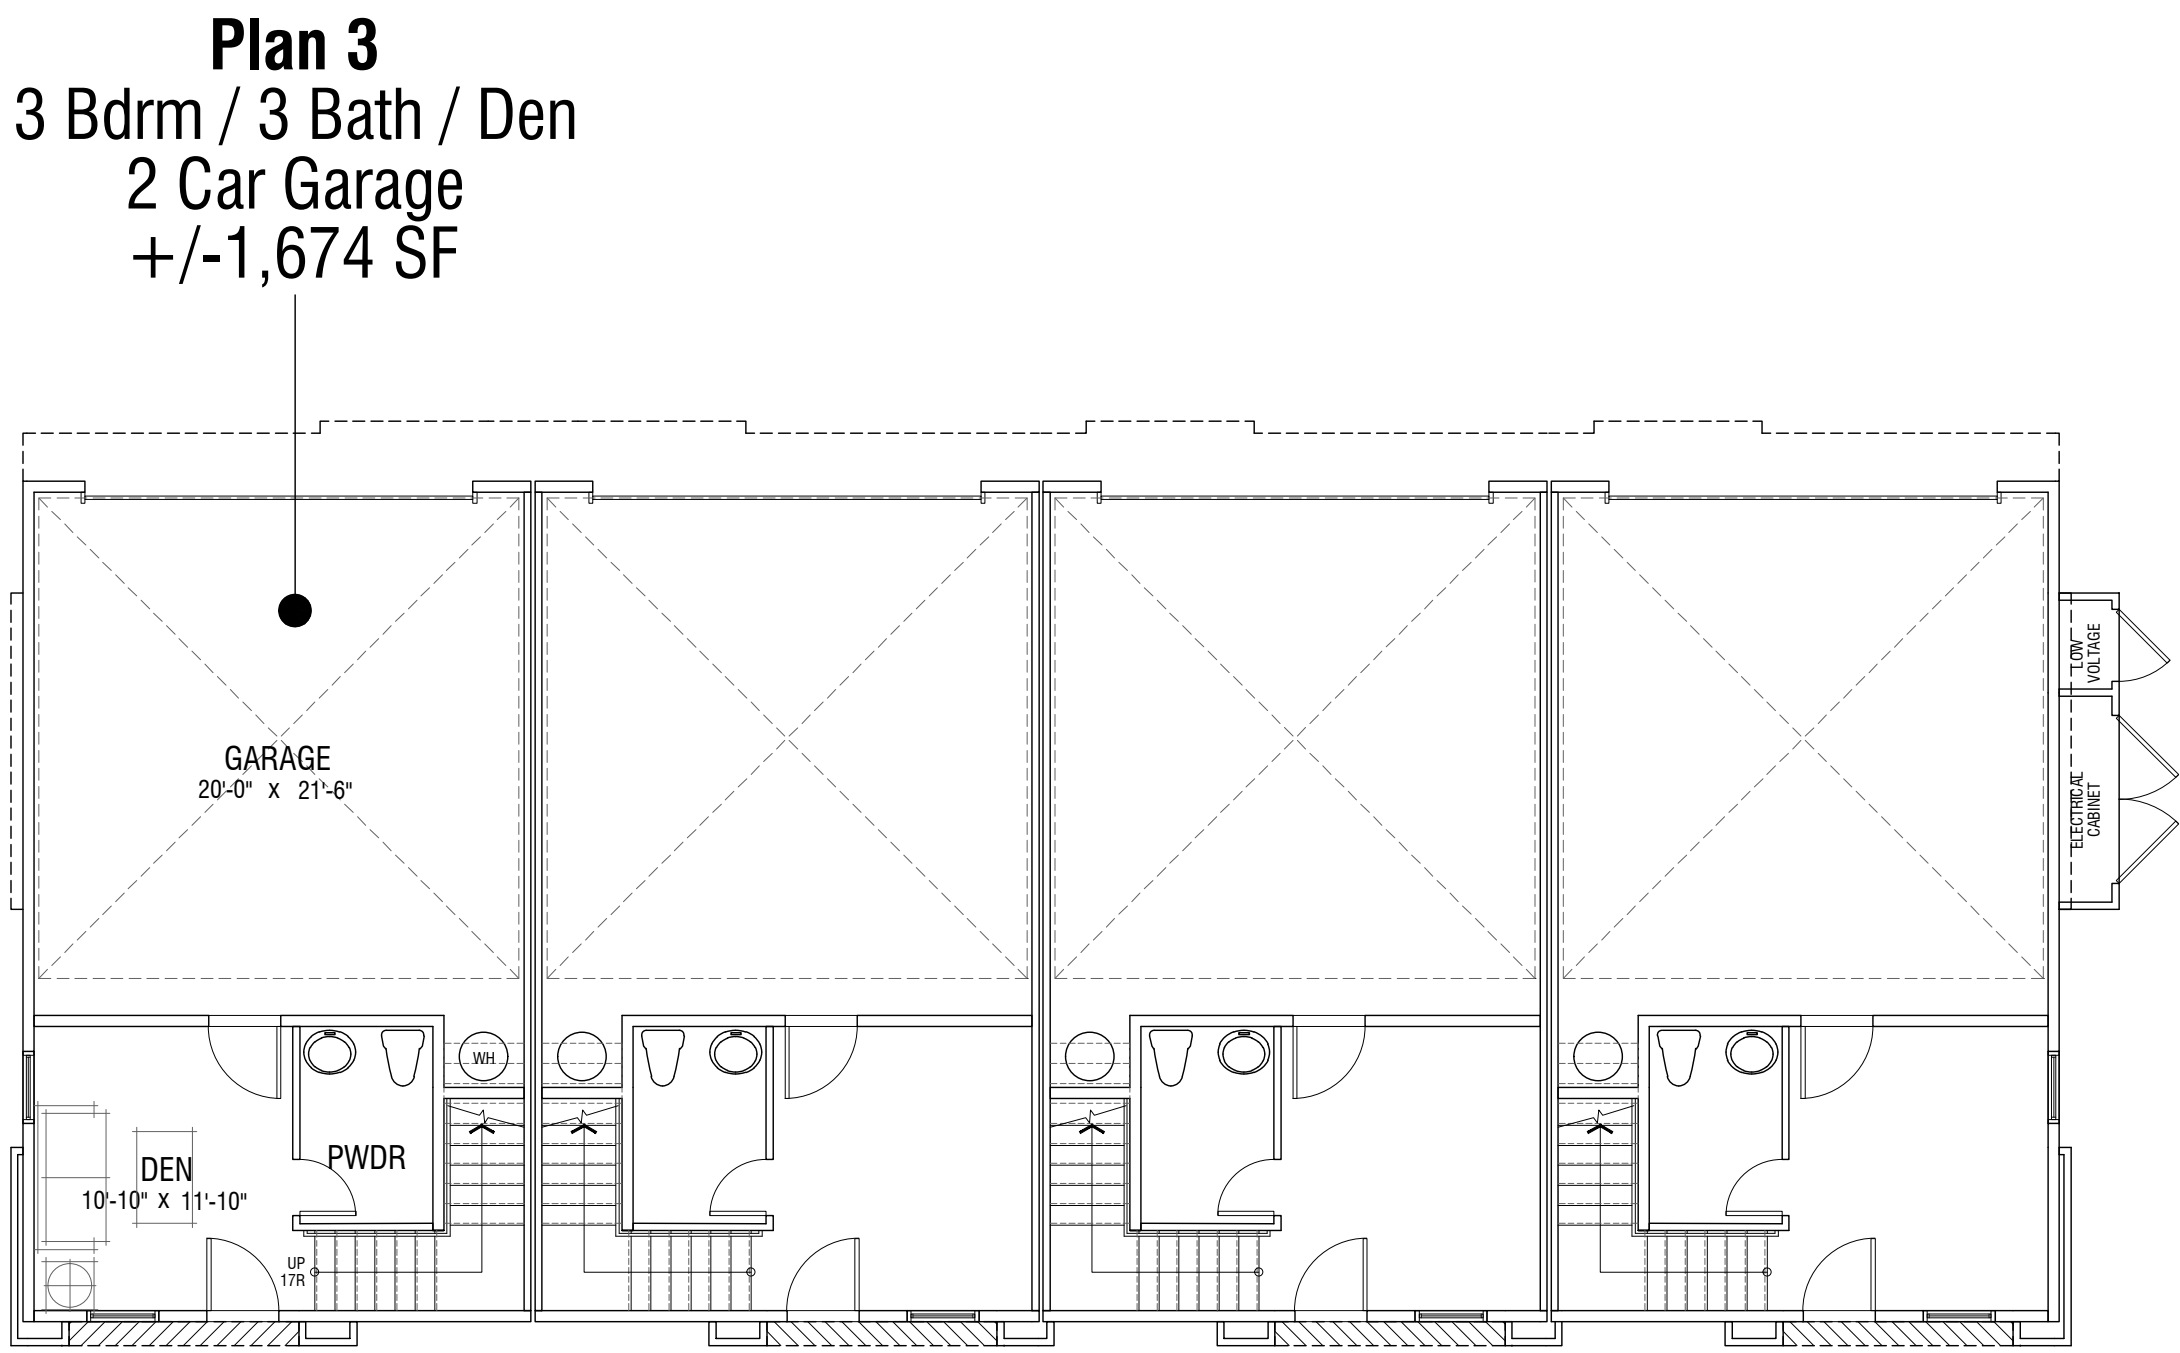


First Floor

NOTE:  
1. SQUARE FOOTAGE MAY VARY DUE TO METHOD OF CALCULATION.  
2. FURTHER FLOOR PLAN COORDINATION NEEDED TO REFLECT CONCEPTUAL ELEVATION DESIGN.


OCCUPANCY: R3  
CONSTRUCTION: VB  
SPRINKLER SYSTEM: 13D

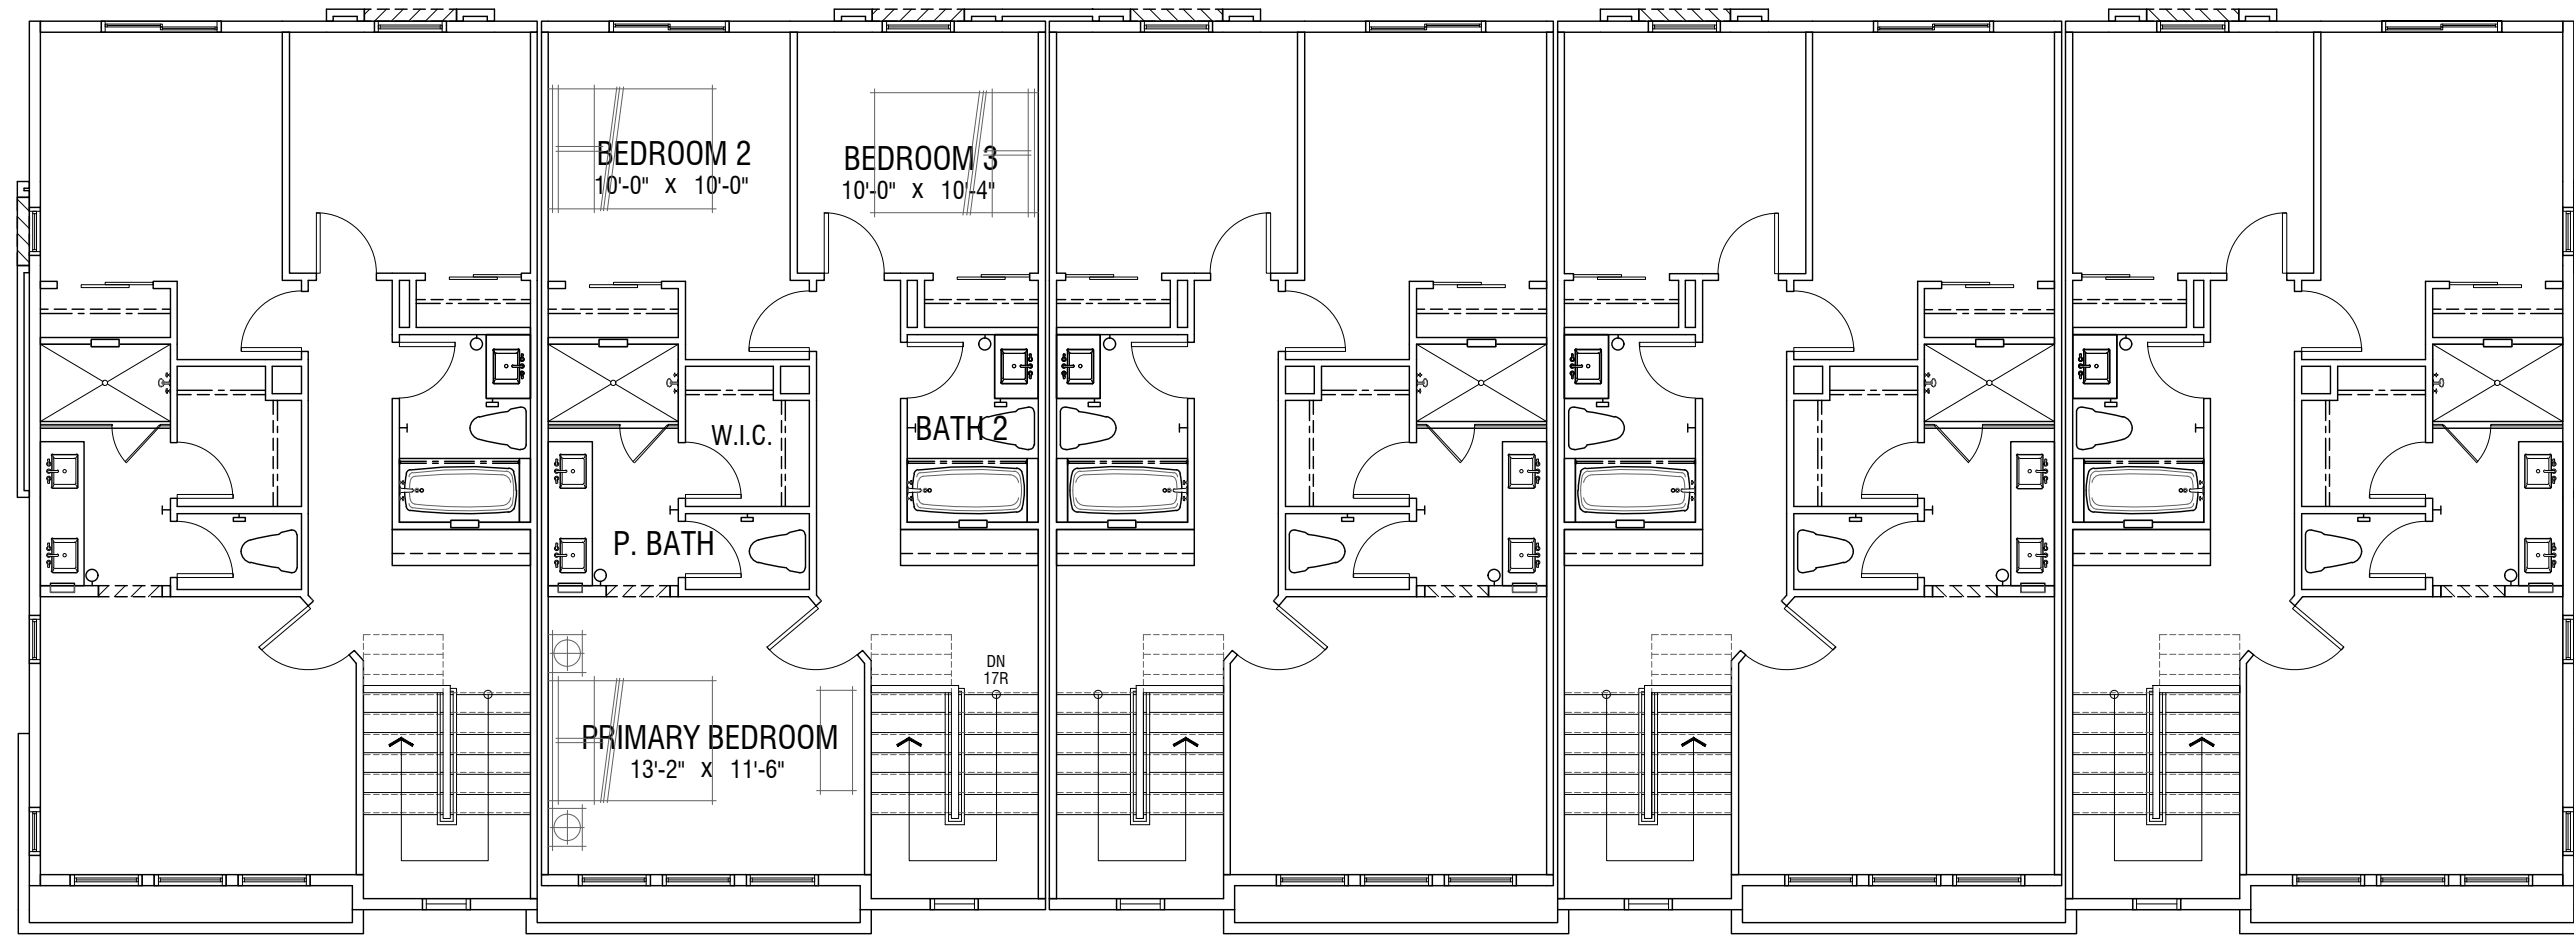


Third Floor

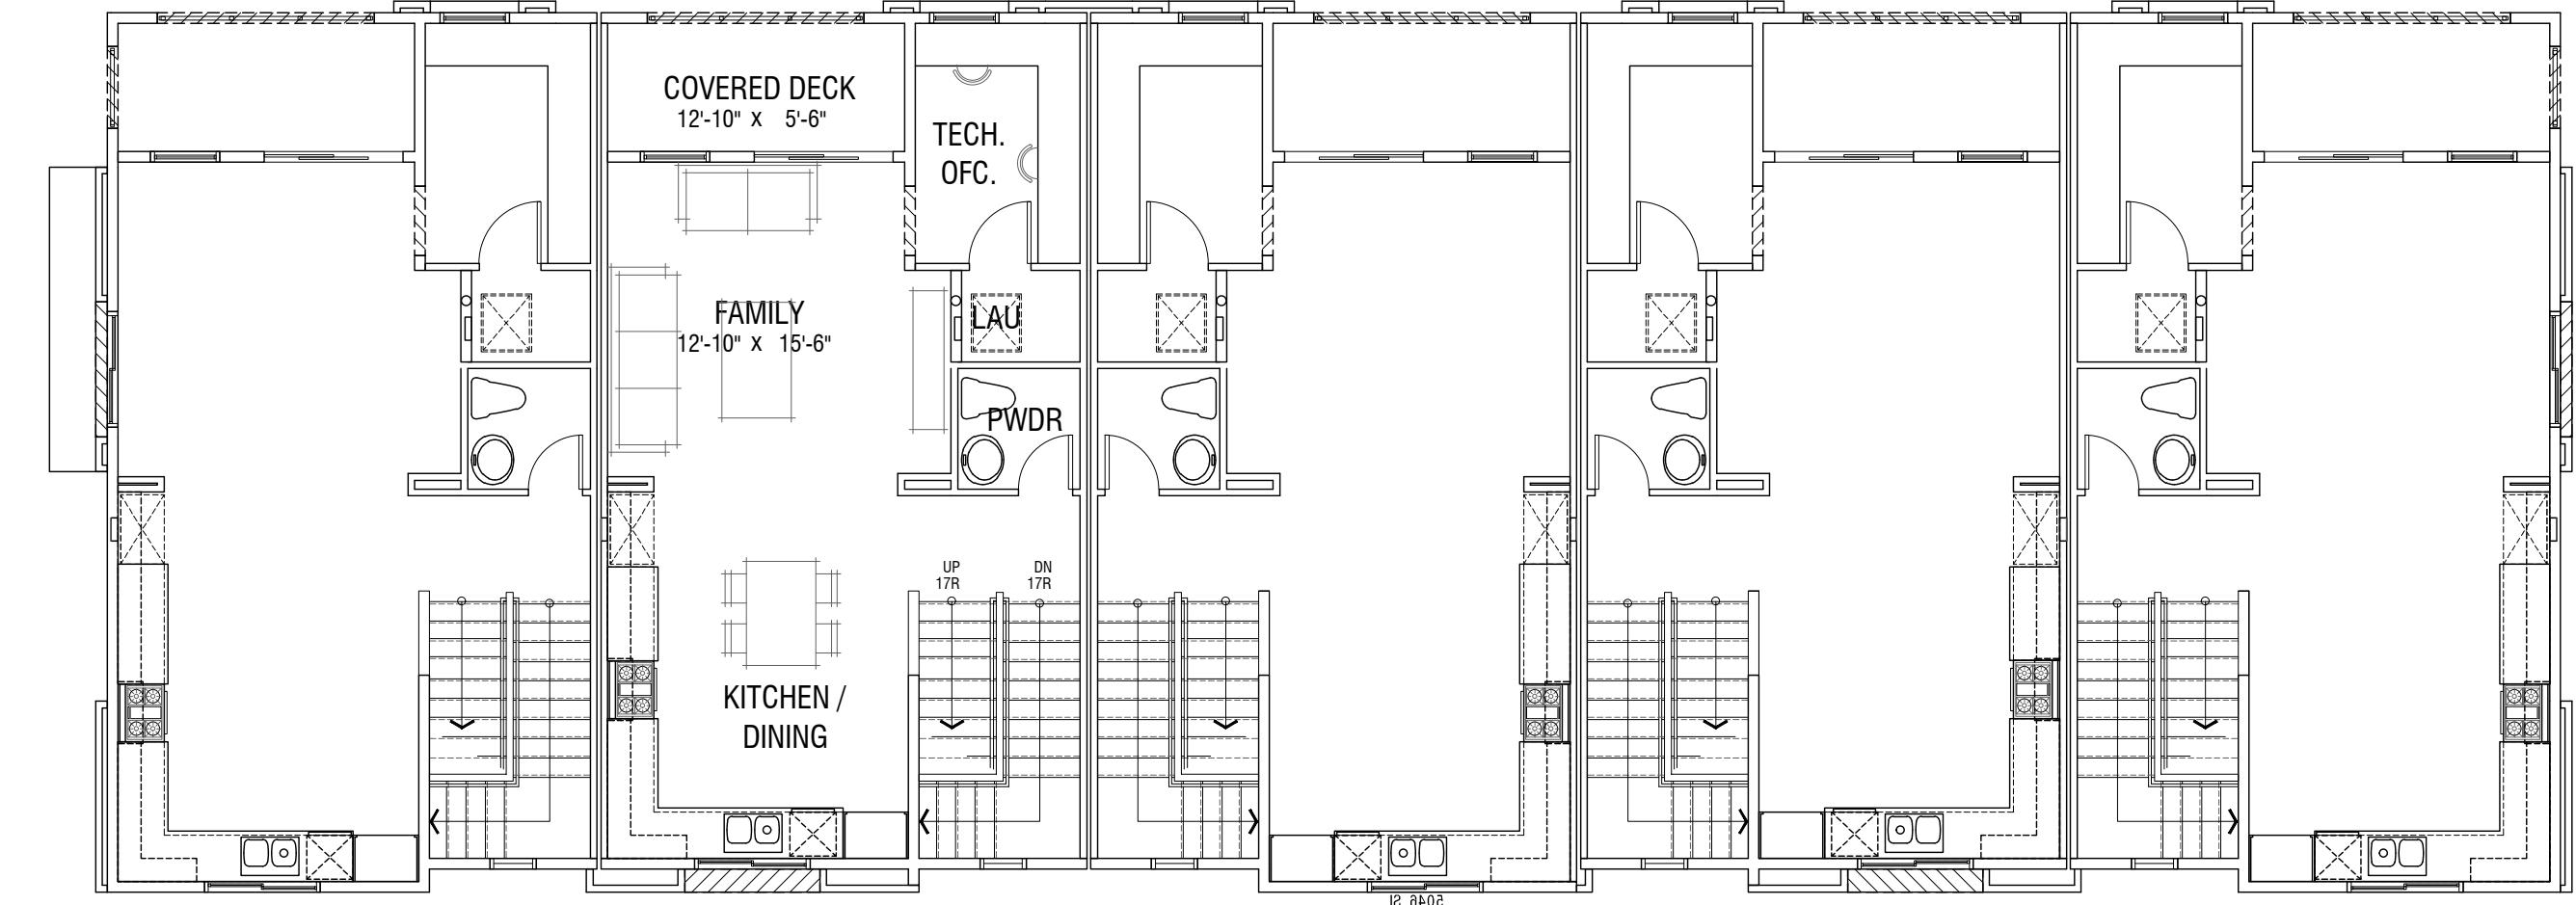

Second Floor

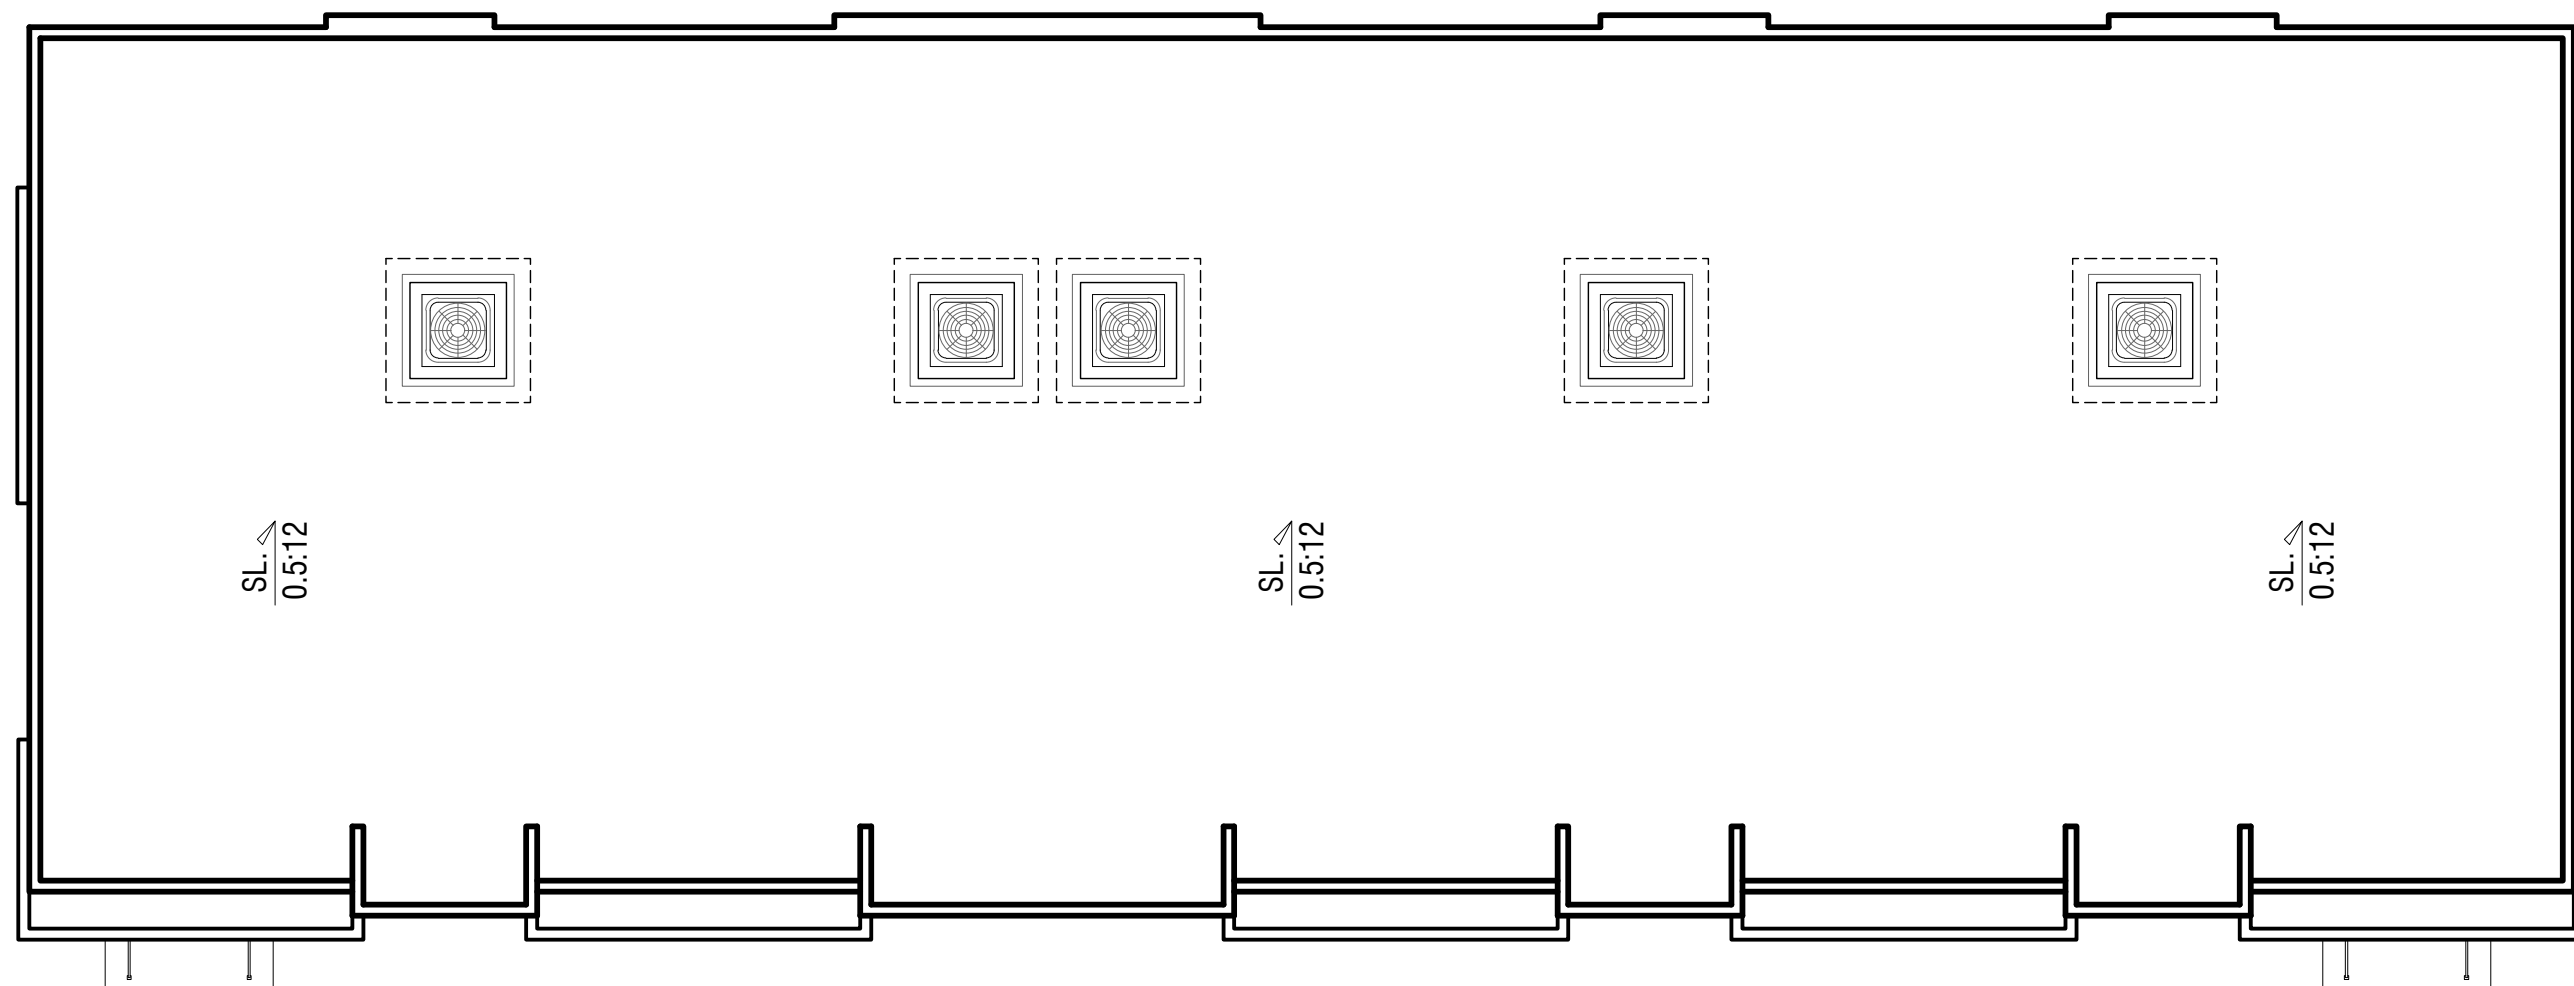

Roof Plan

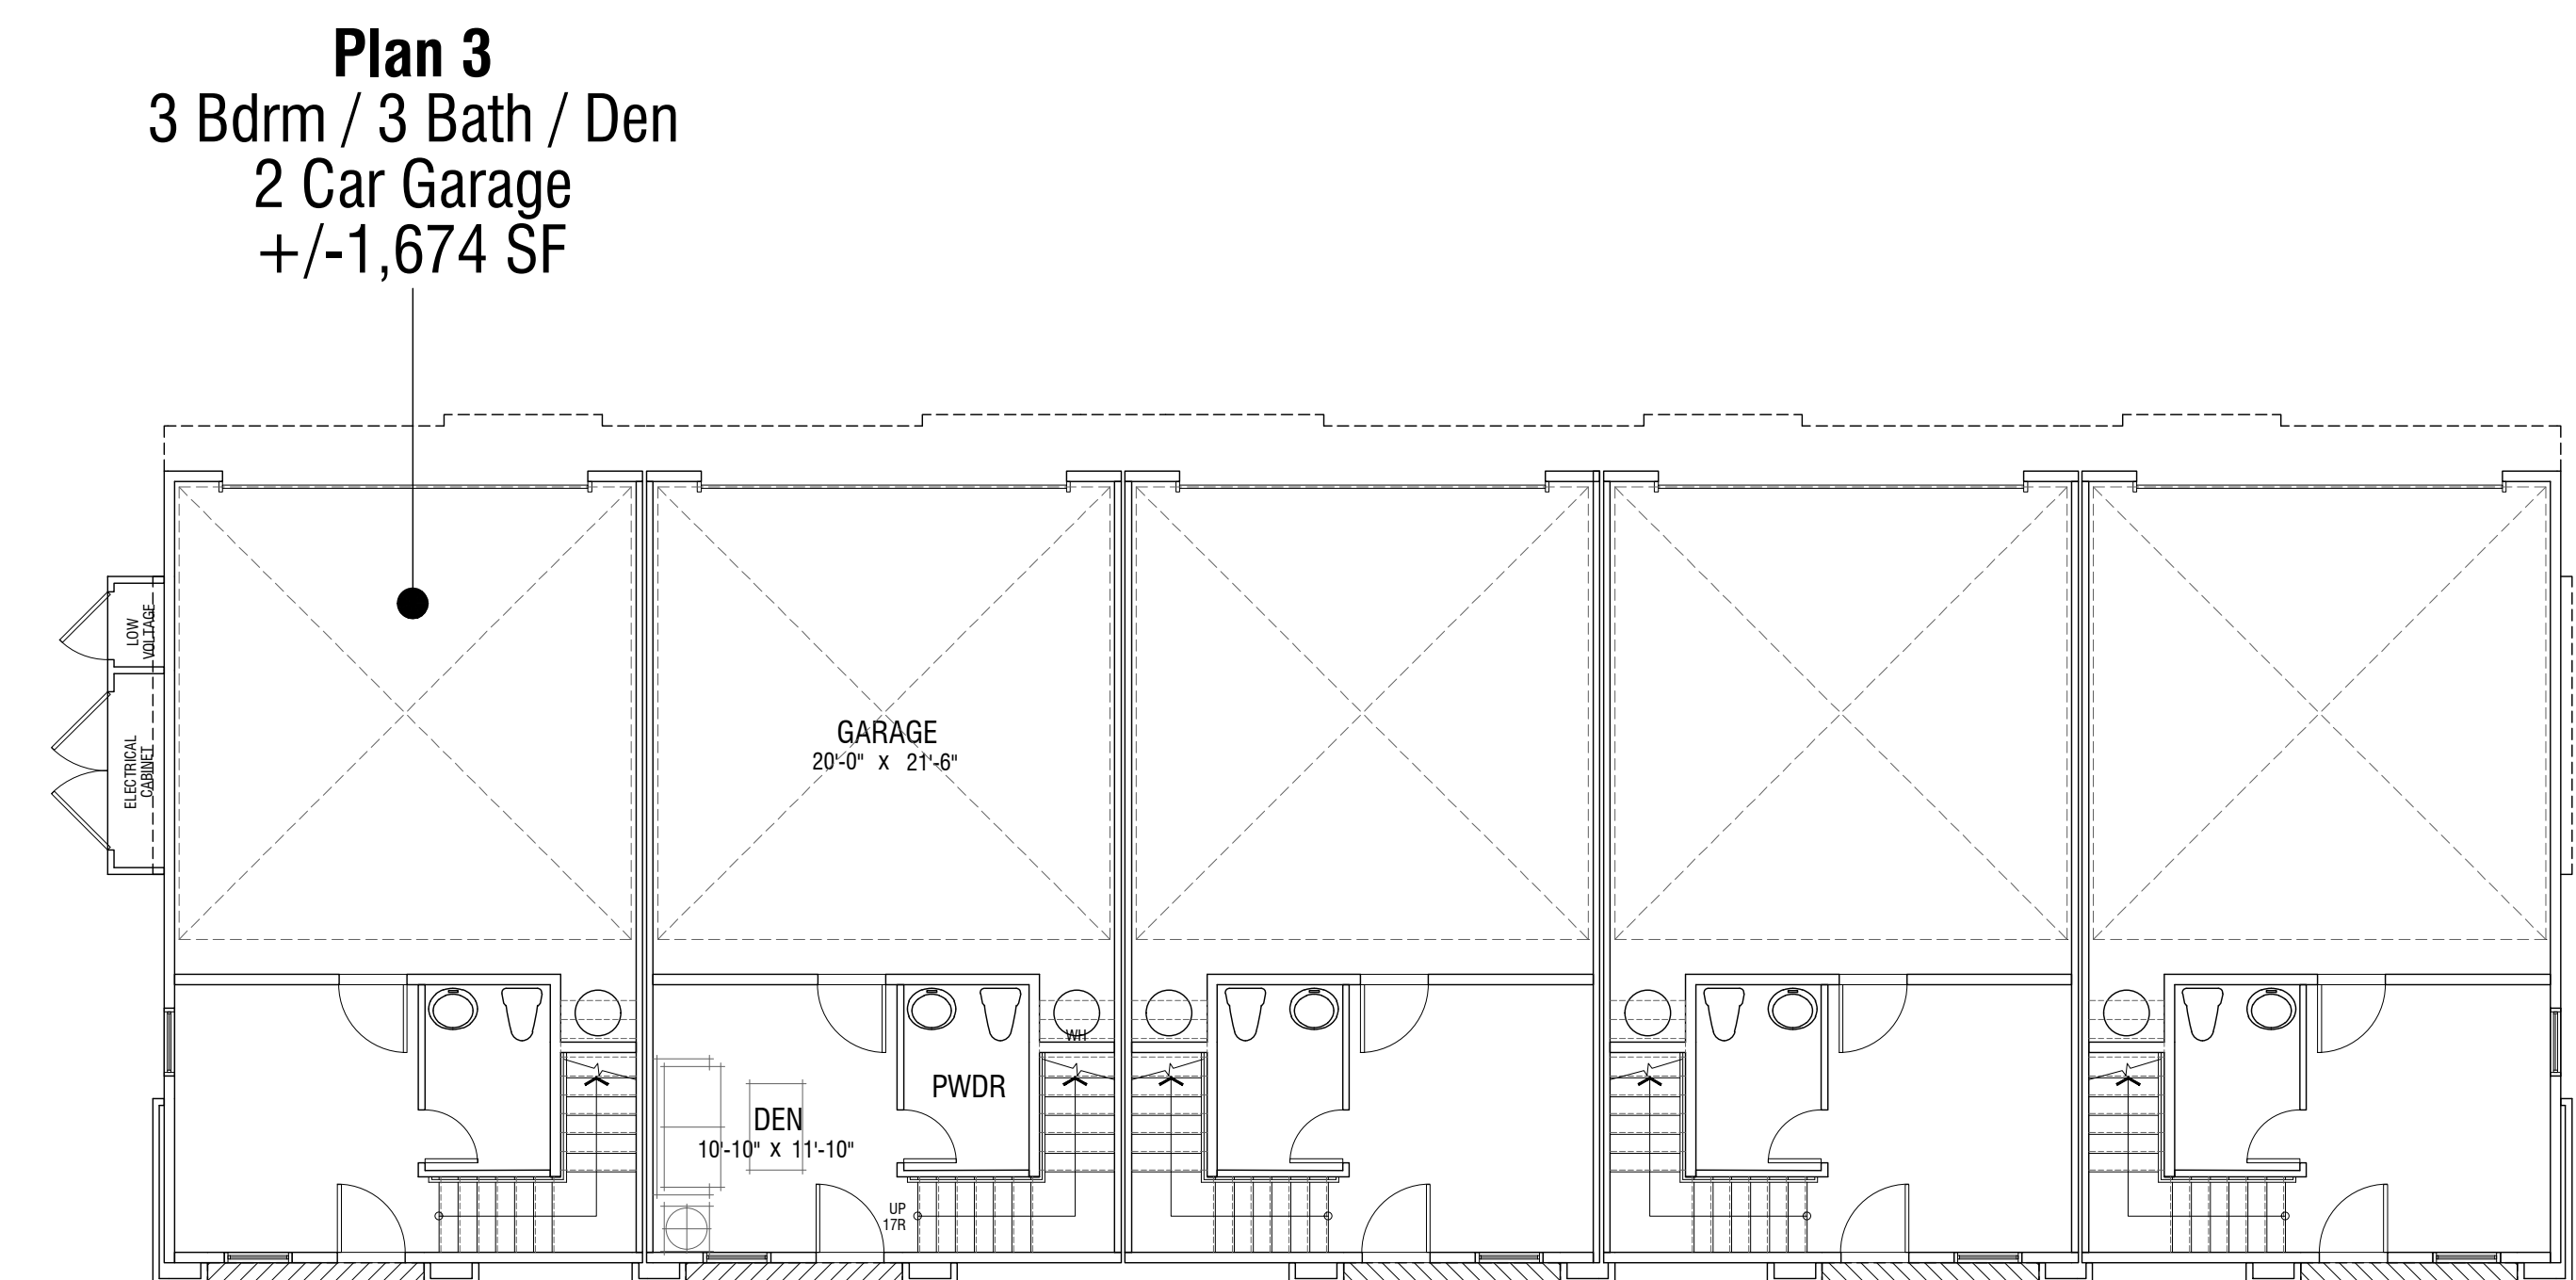

First Floor

NOTE:

1. SQUARE FOOTAGE MAY VARY DUE TO METHOD OF CALCULATION.
2. FURTHER FLOOR PLAN COORDINATION NEEDED TO REFLECT CONCEPTUAL ELEVATION DESIGN.

OCCUPANCY: R3  
CONSTRUCTION: VB  
SPRINKLER SYSTEM: 13D

BUILDING 500 | Conceptual Floor Plans

510/520 N. HARBOR

SANTA ANA, CA

A-3

CITY SUBMITTAL


© 2024 WILLIAM HEZMALHALCH ARCHITECTS, INC. DBA WHA | 2023297 | 11-01-24

ARCHITECTS . PLANNERS . DESIGNERS




ORANGE COUNTY . LOS ANGELES . BAY AREA . SACRAMENTO




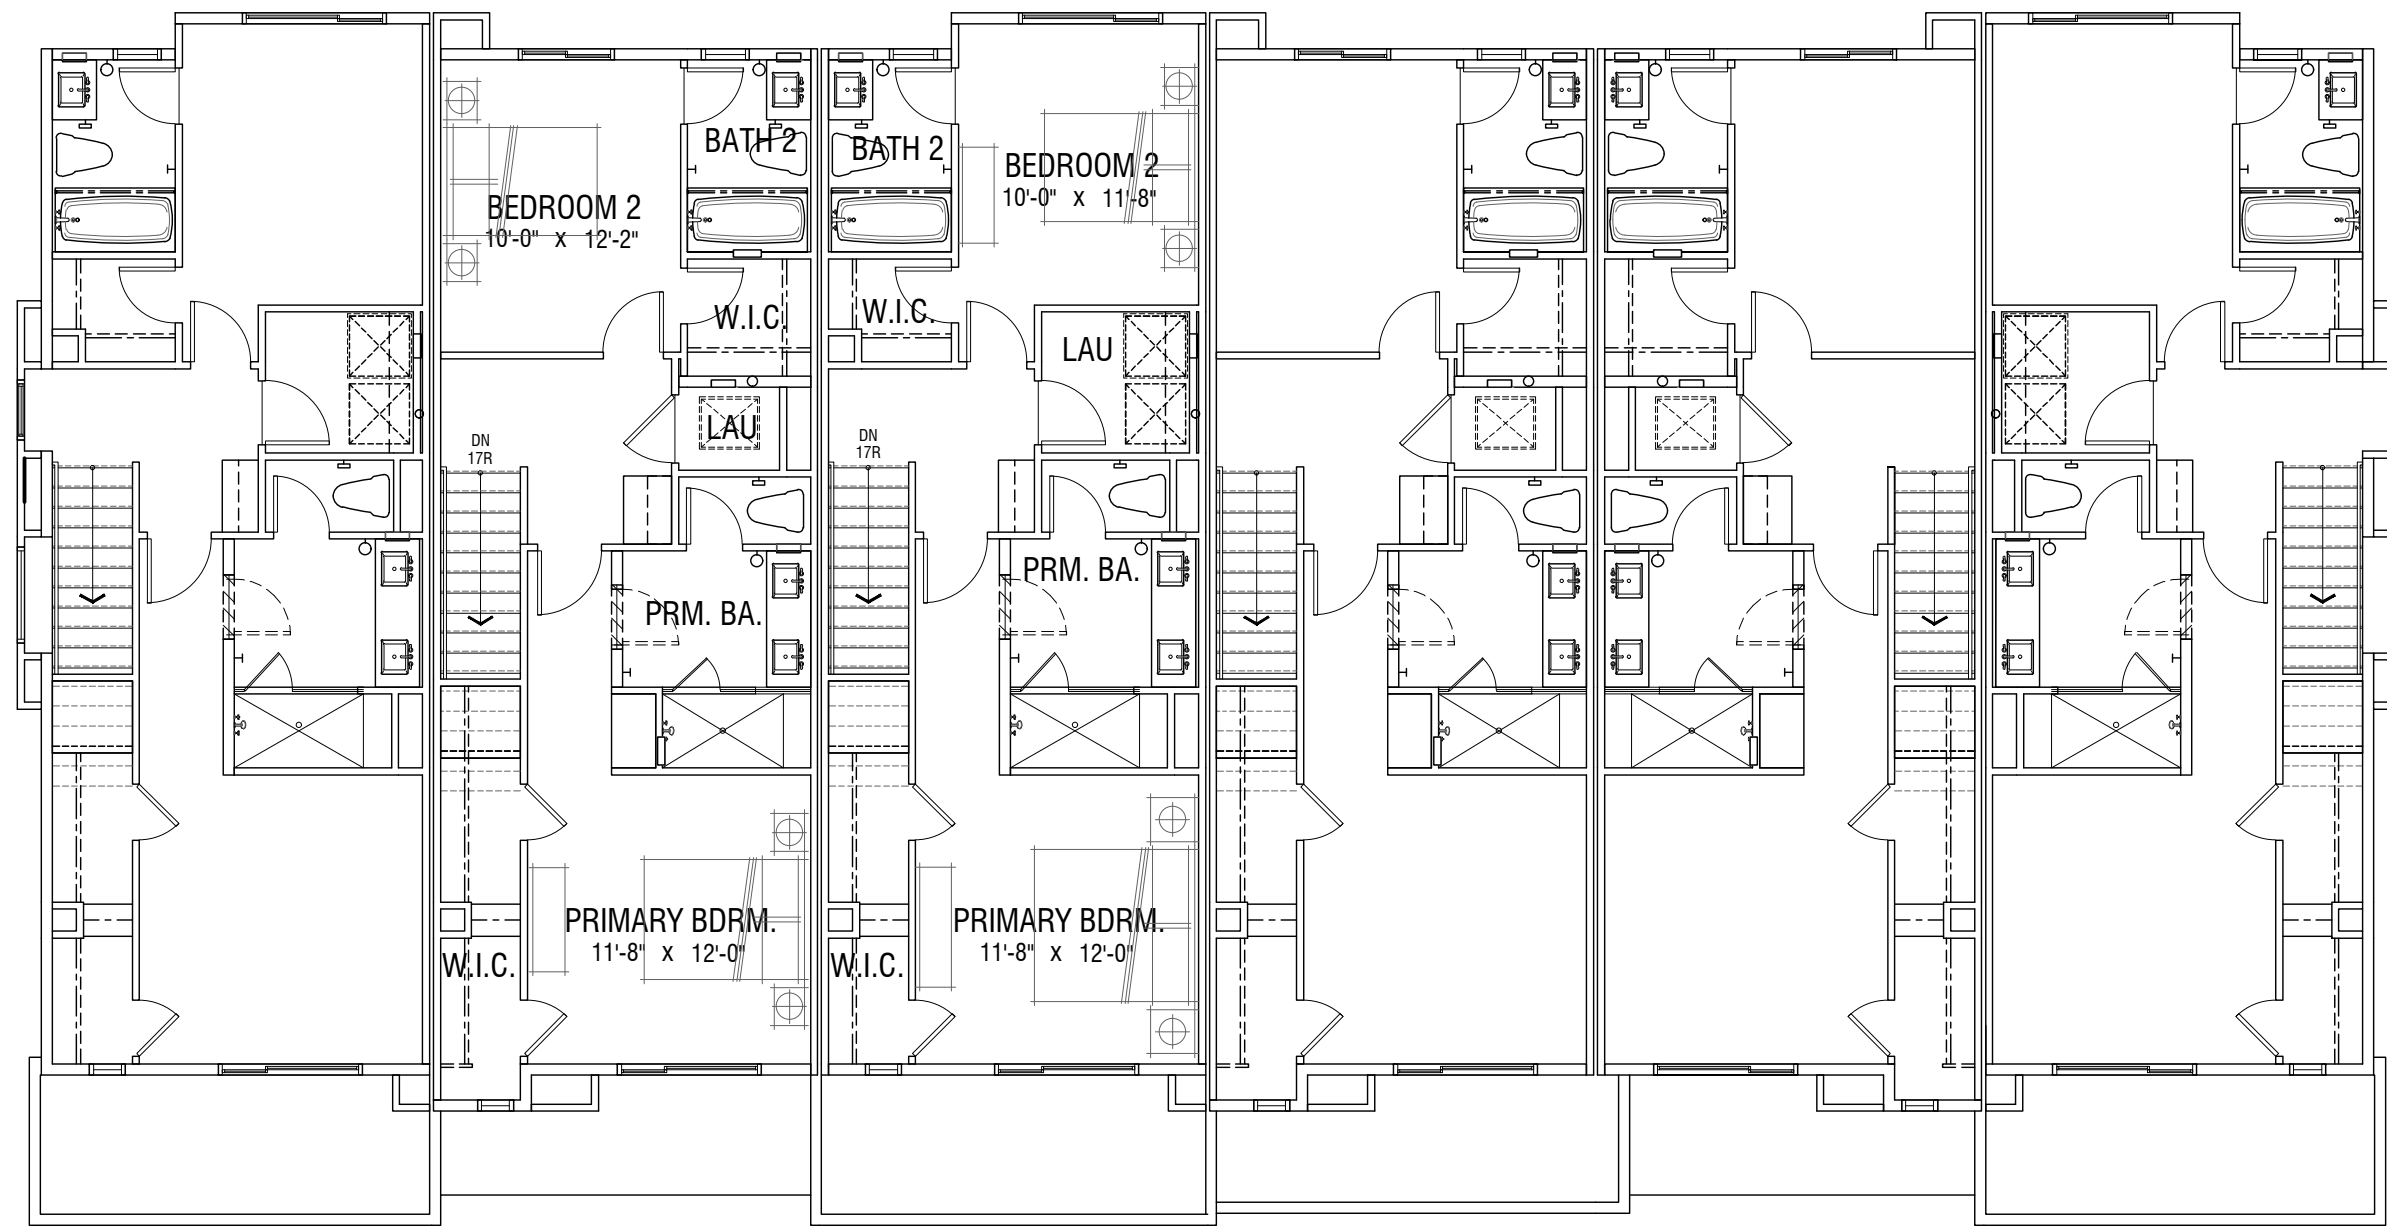


Third Floor

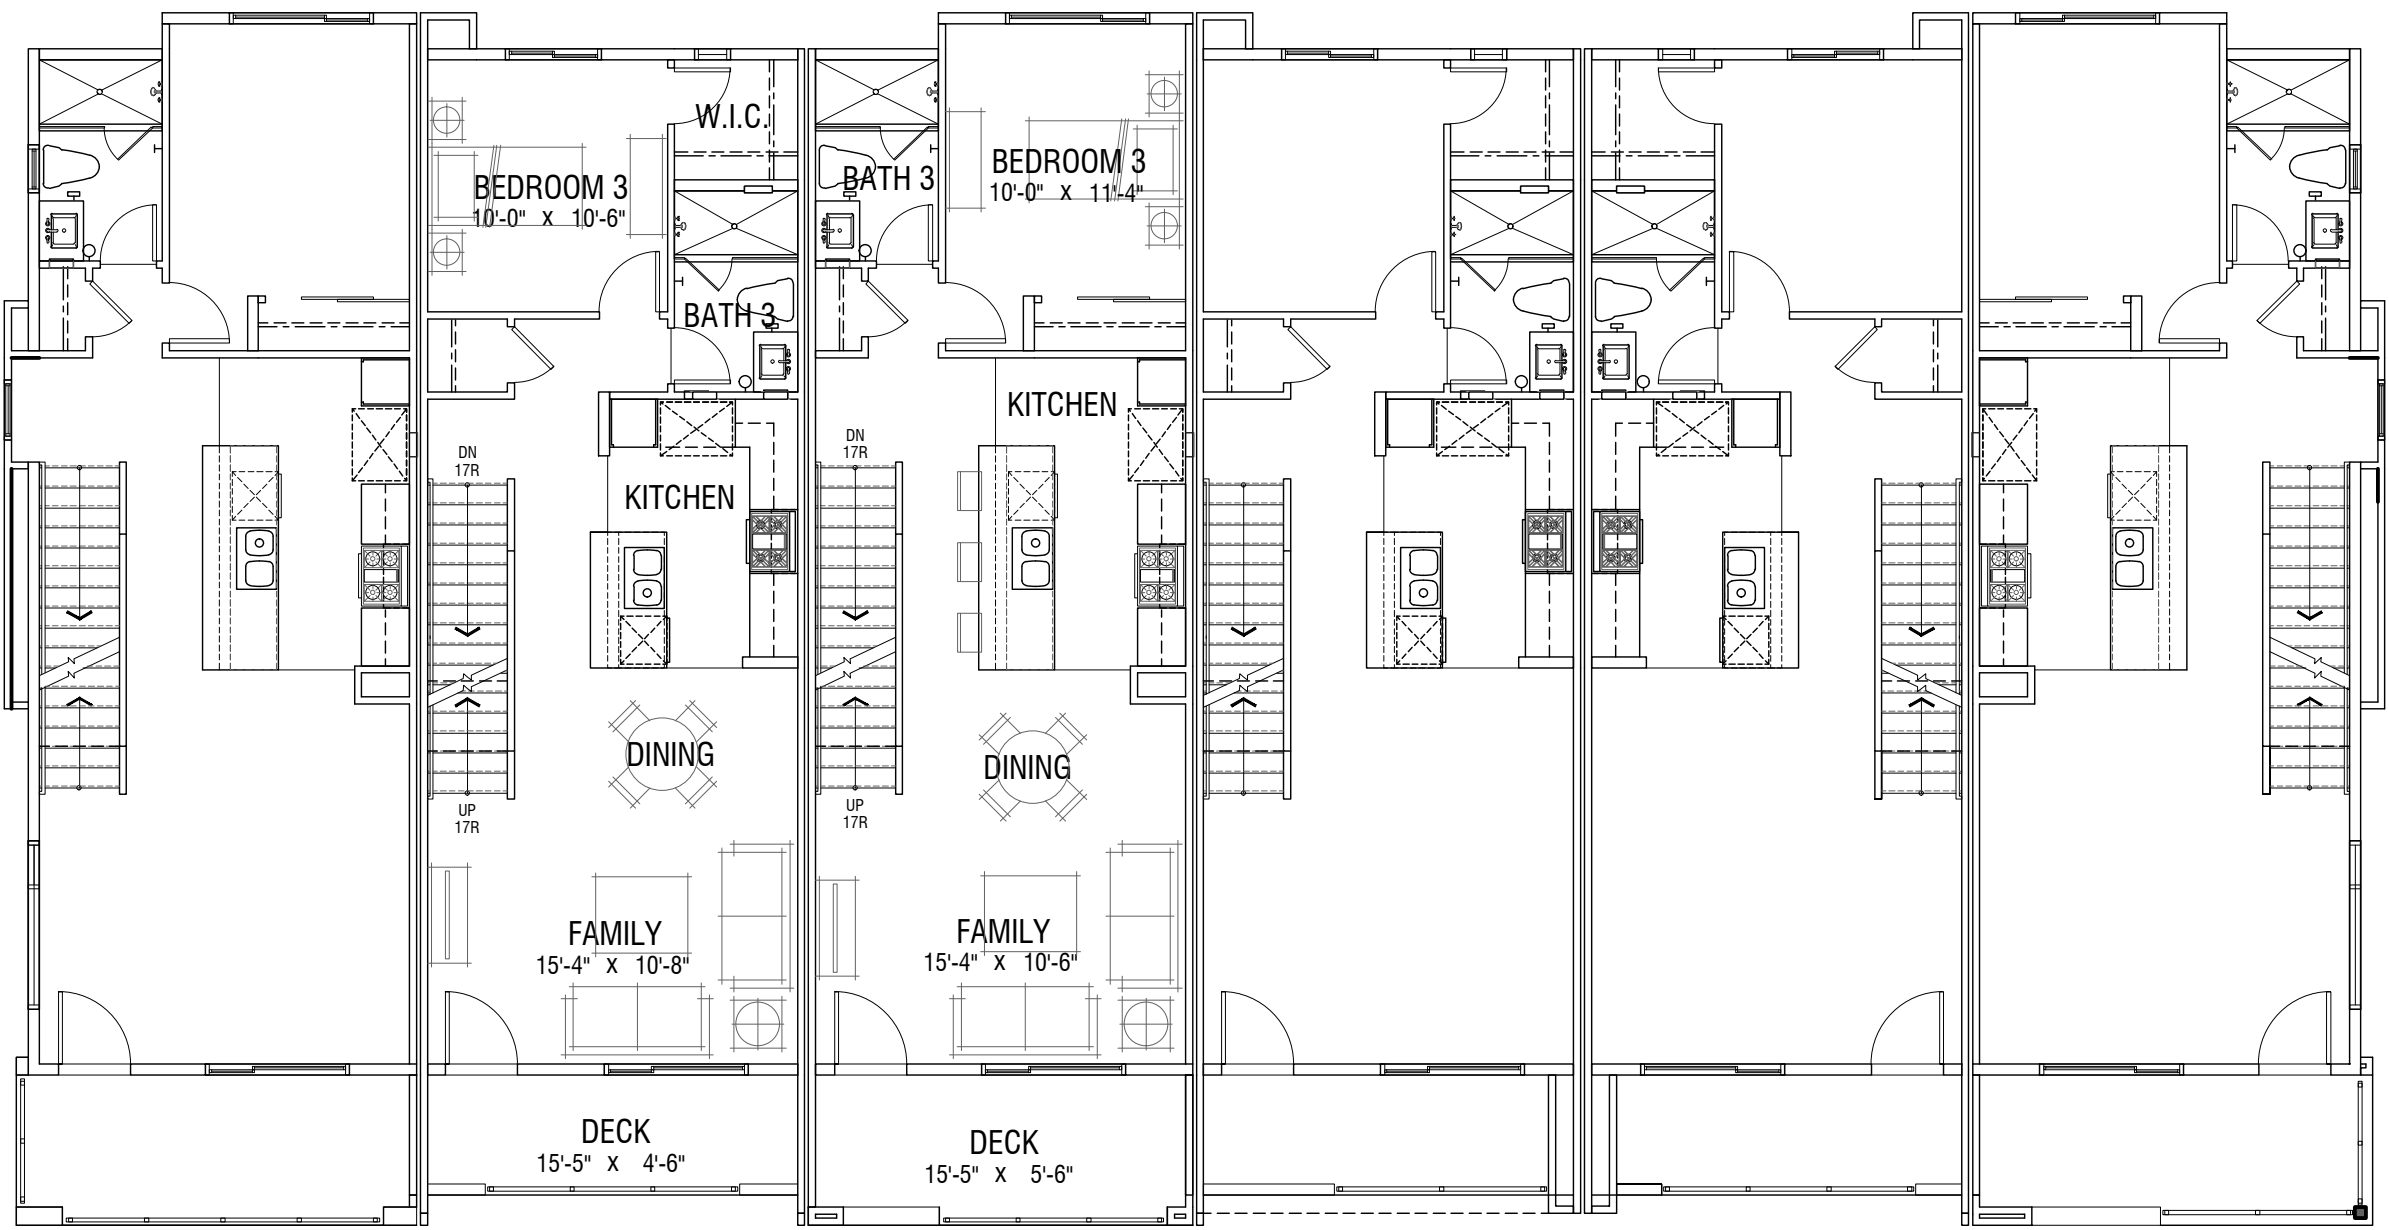

Second Floor

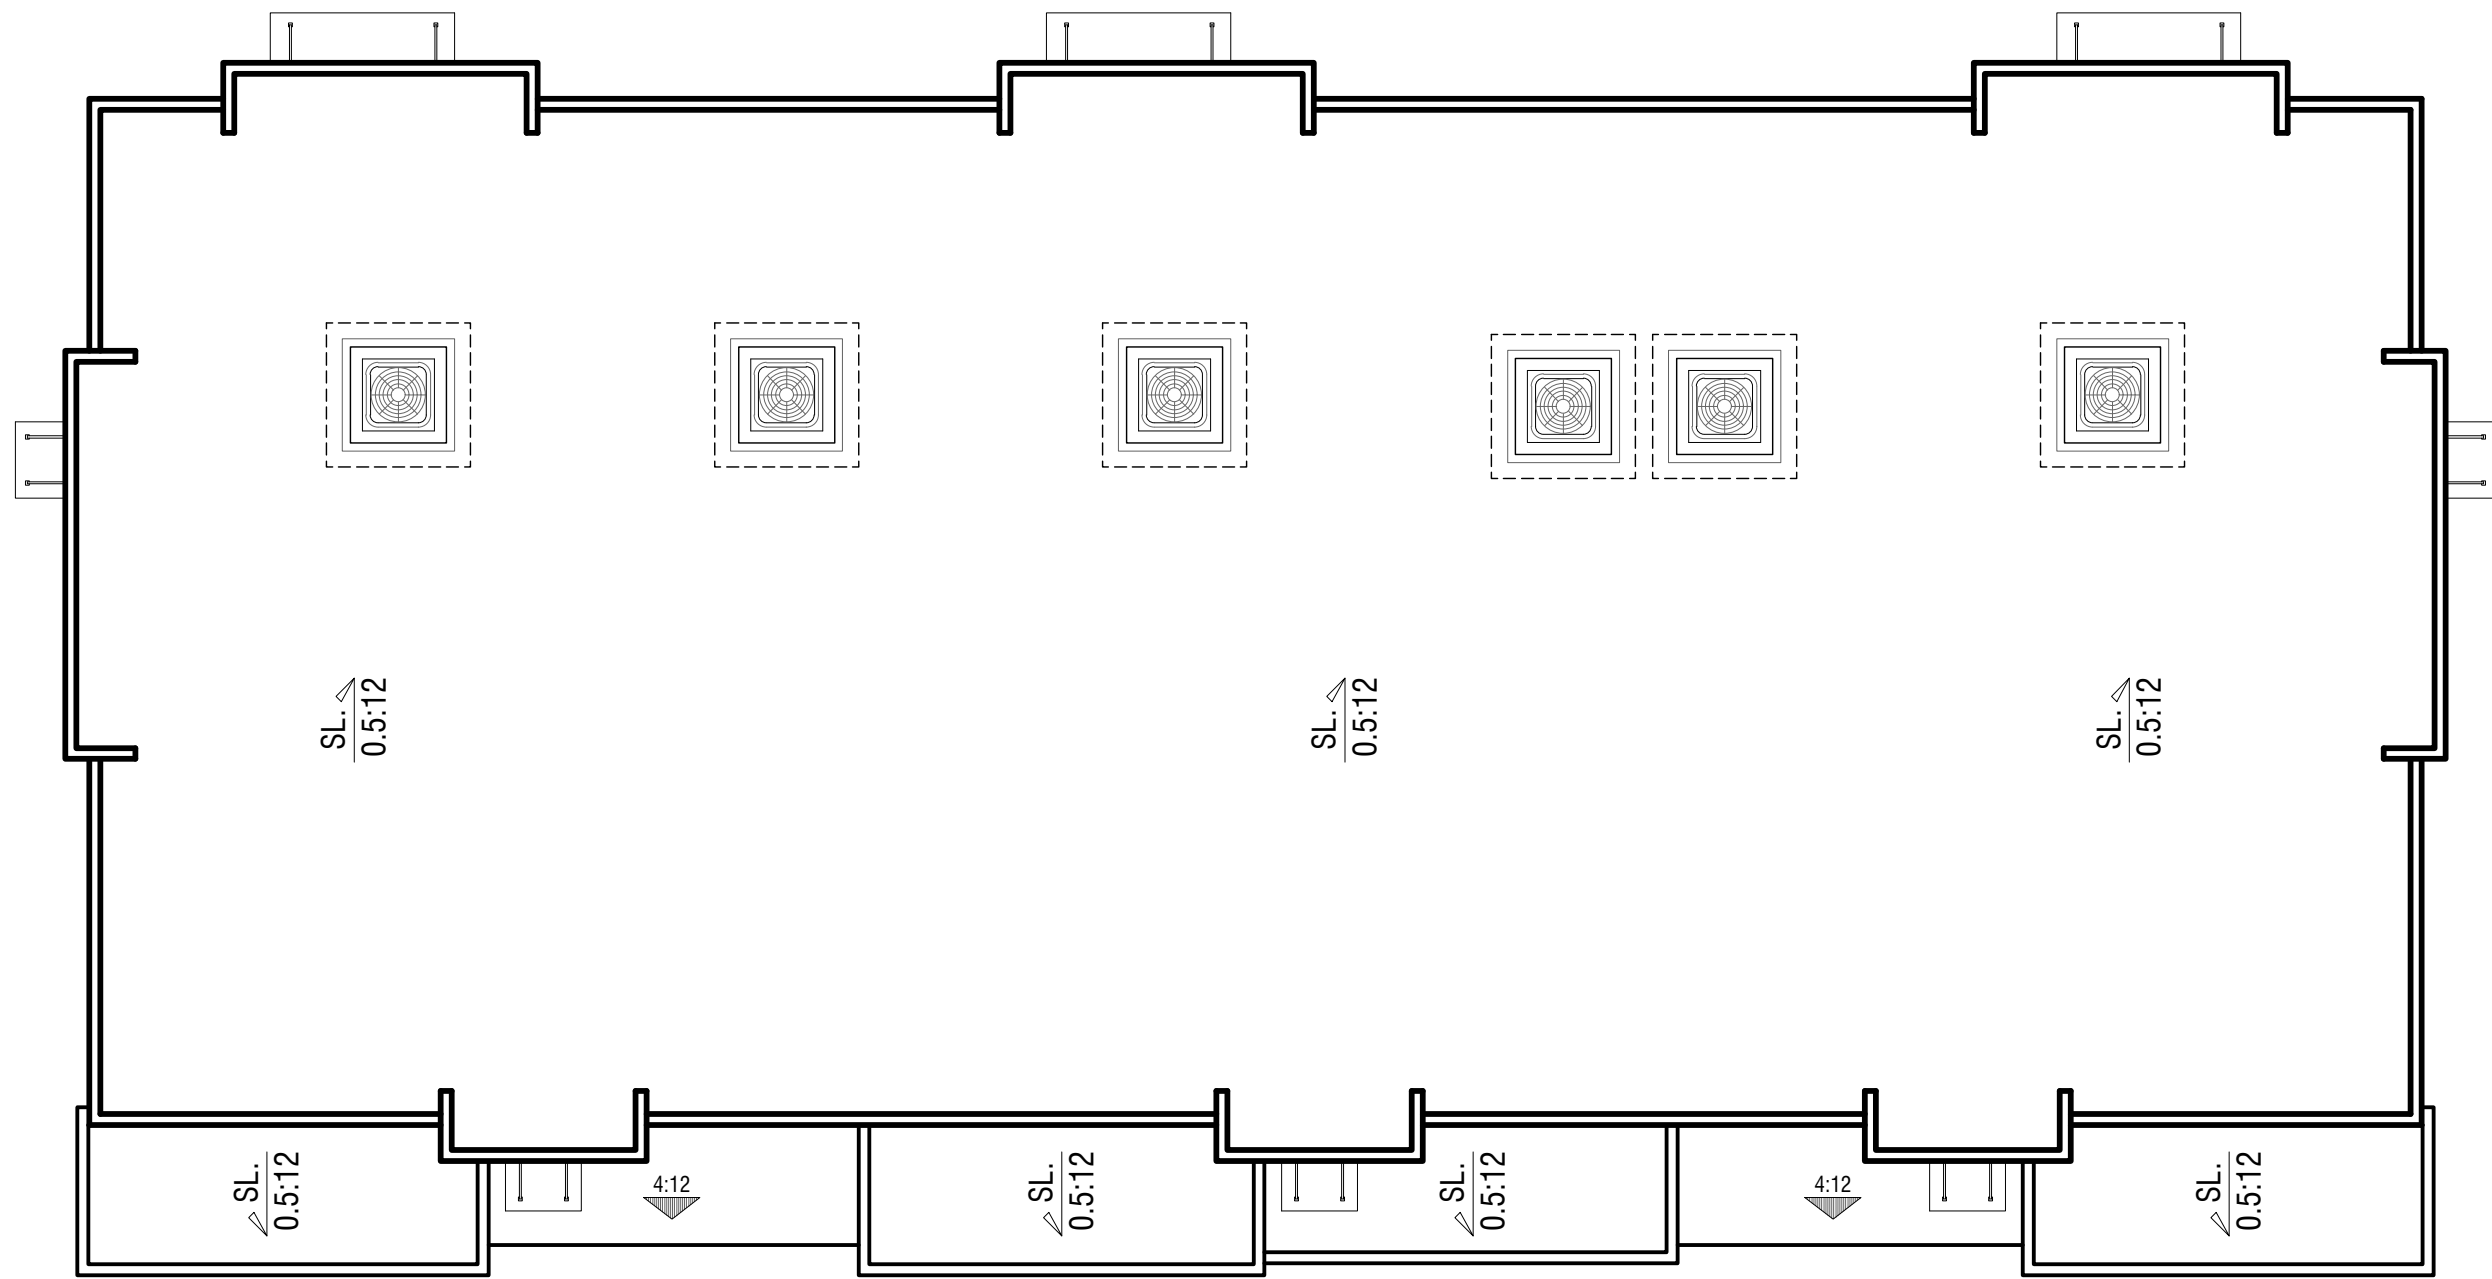


Roof Plan

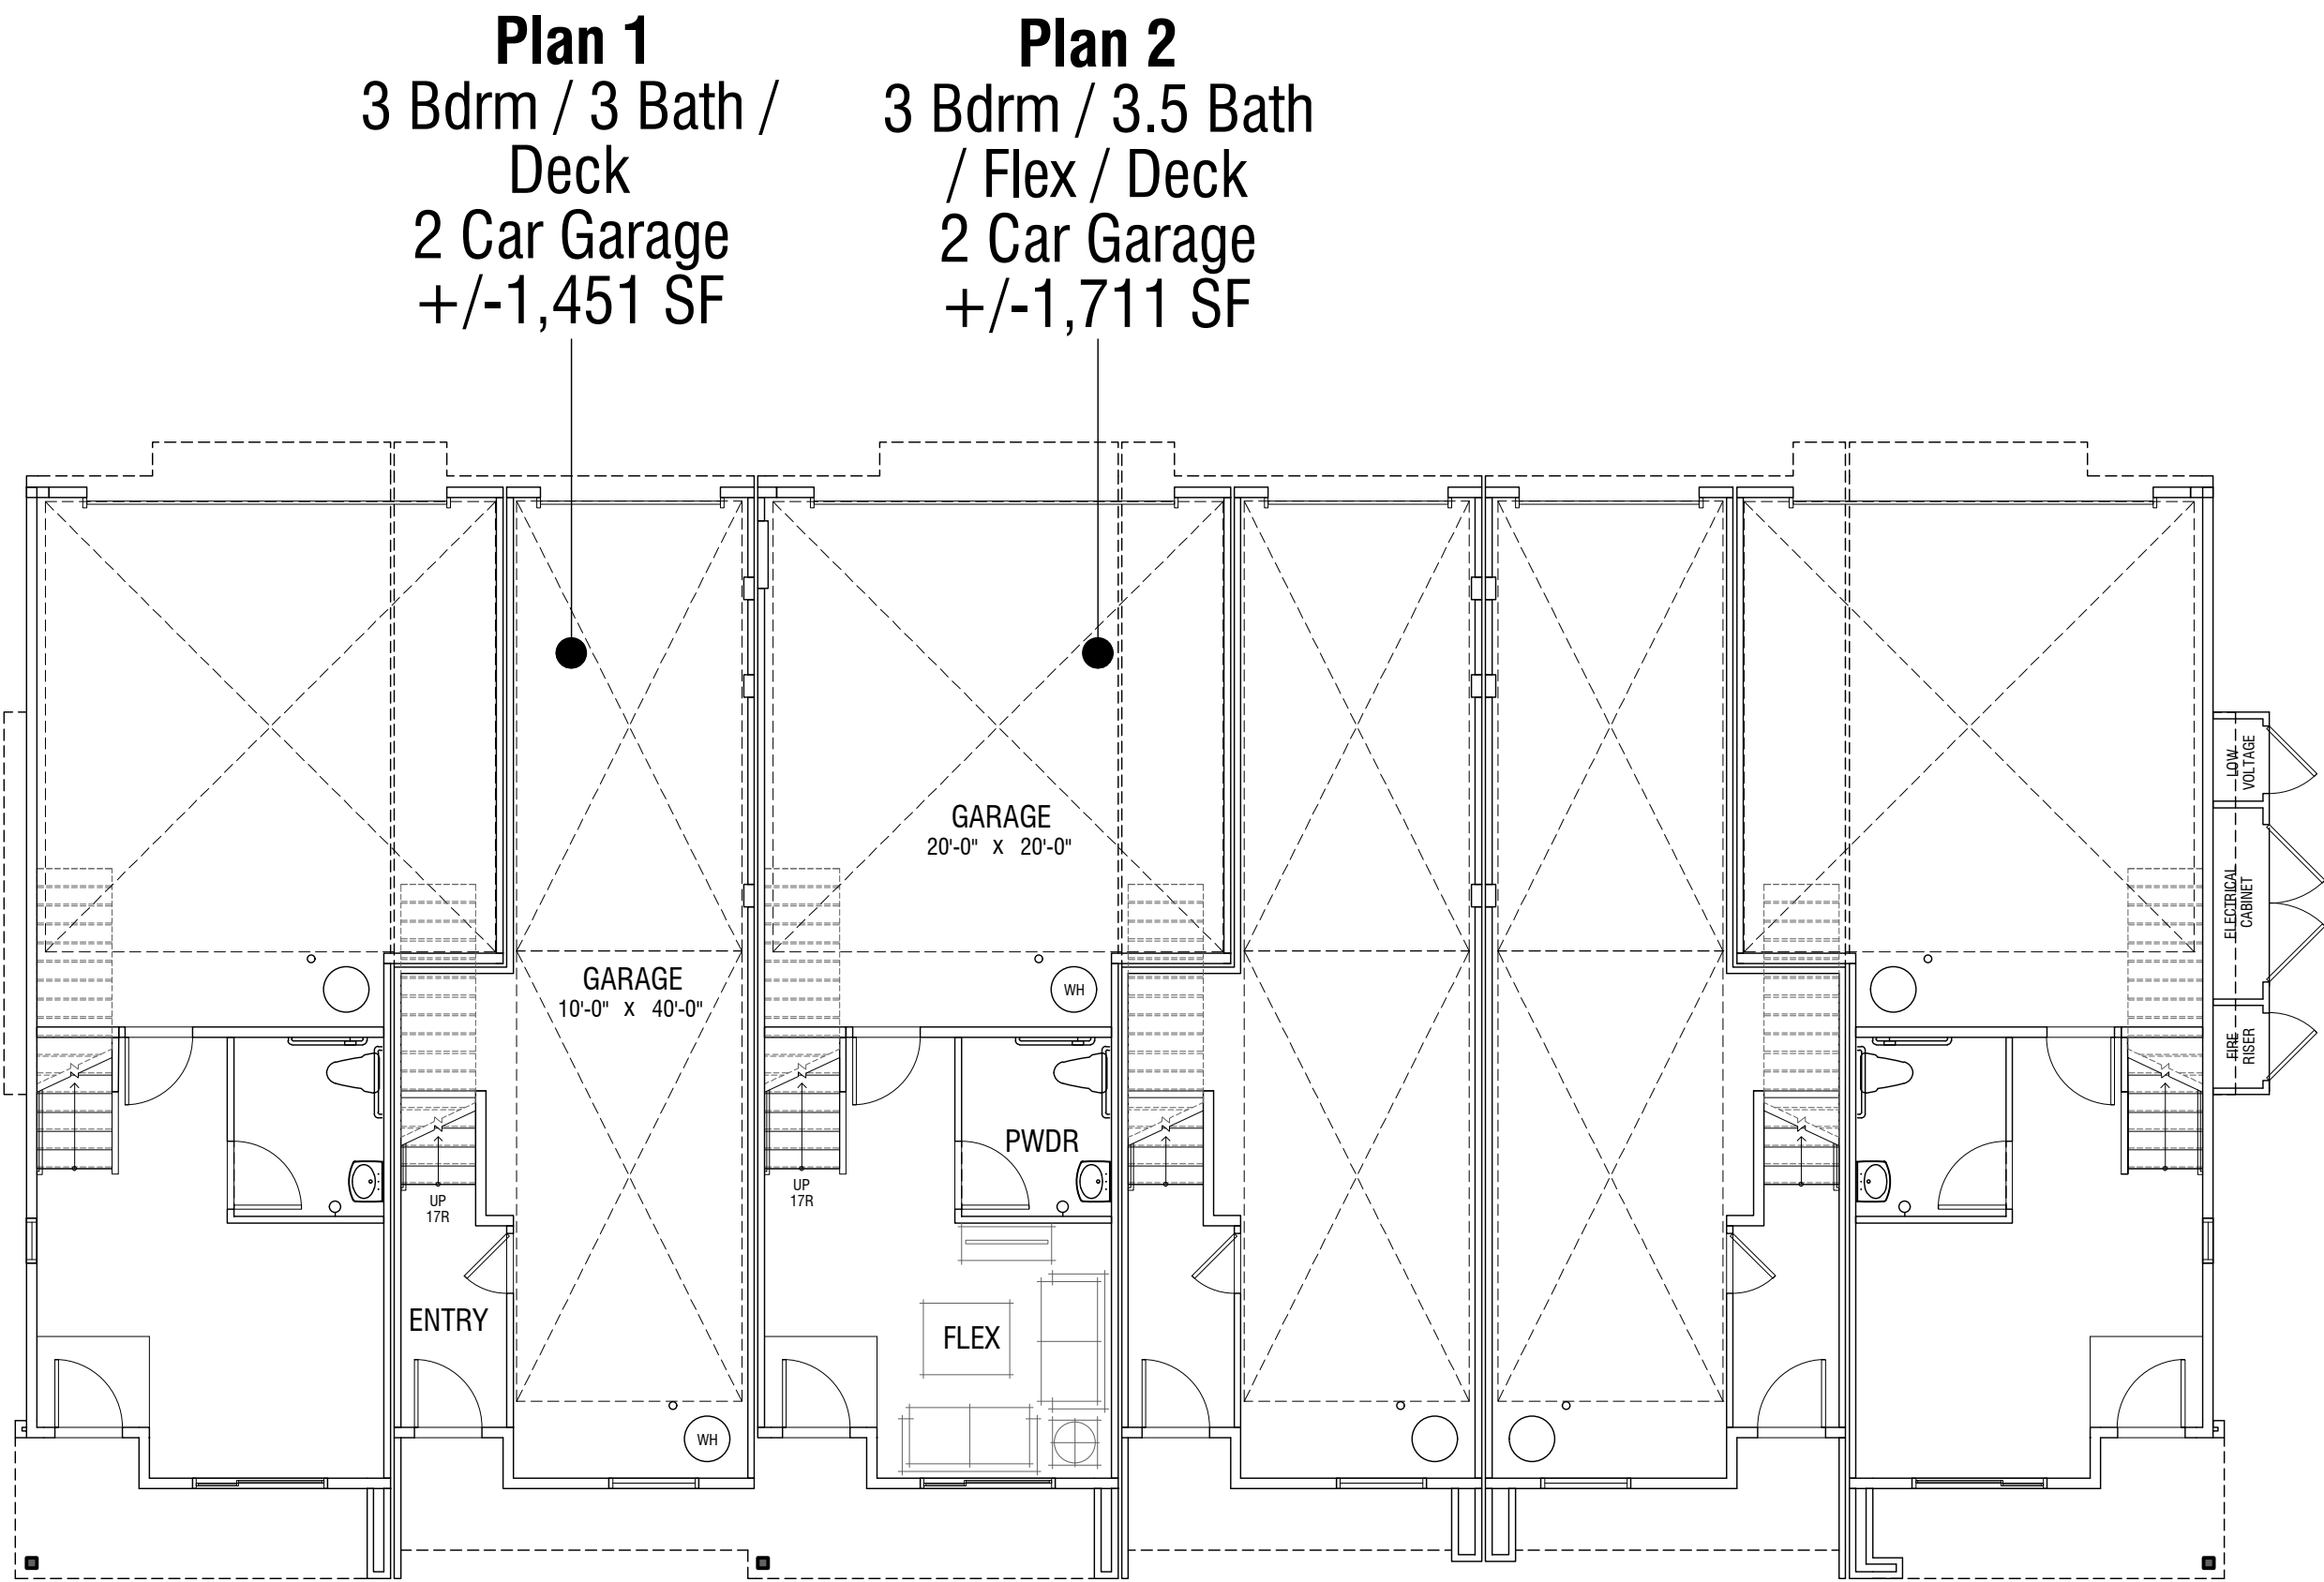


First Floor

NOTE:  
 1. SQUARE FOOTAGE MAY VARY DUE TO METHOD OF CALCULATION.  
 2. FURTHER FLOOR PLAN COORDINATION NEEDED TO REFLECT CONCEPTUAL ELEVATION DESIGN.


OCCUPANCY: R2  
 CONSTRUCTION: VB  
 SPRINKLER SYSTEM: 13

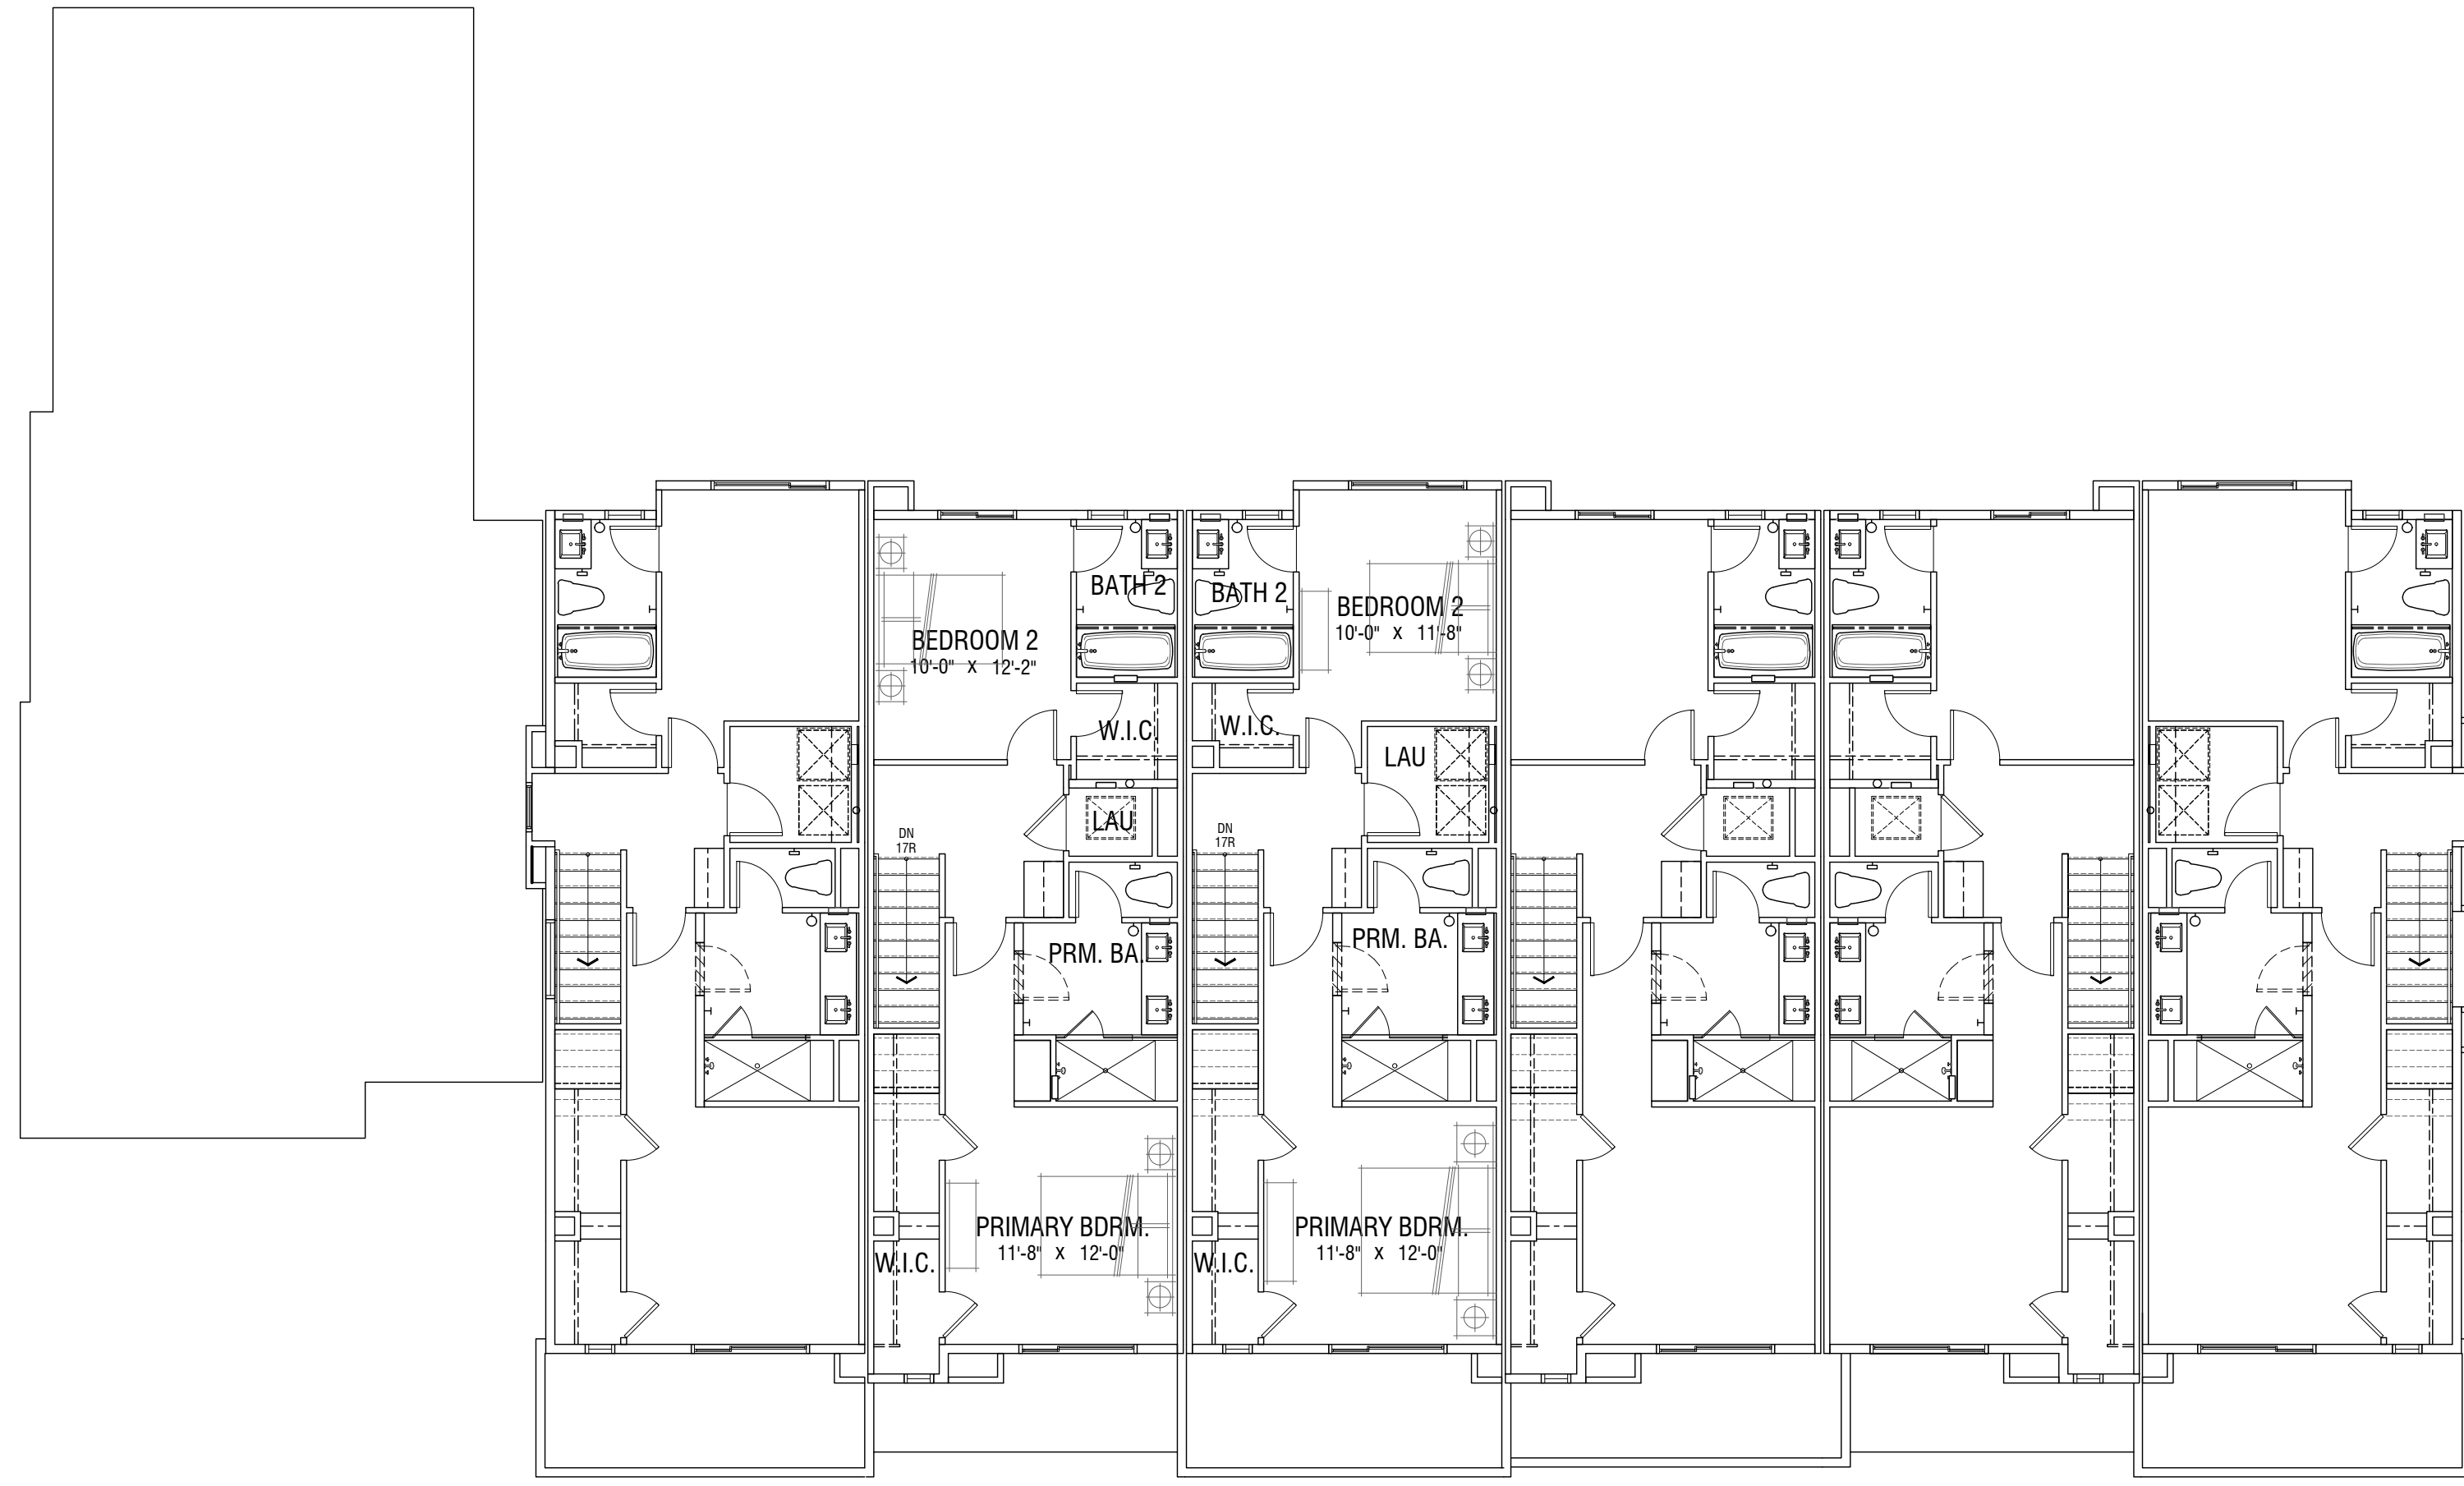


Third Floor

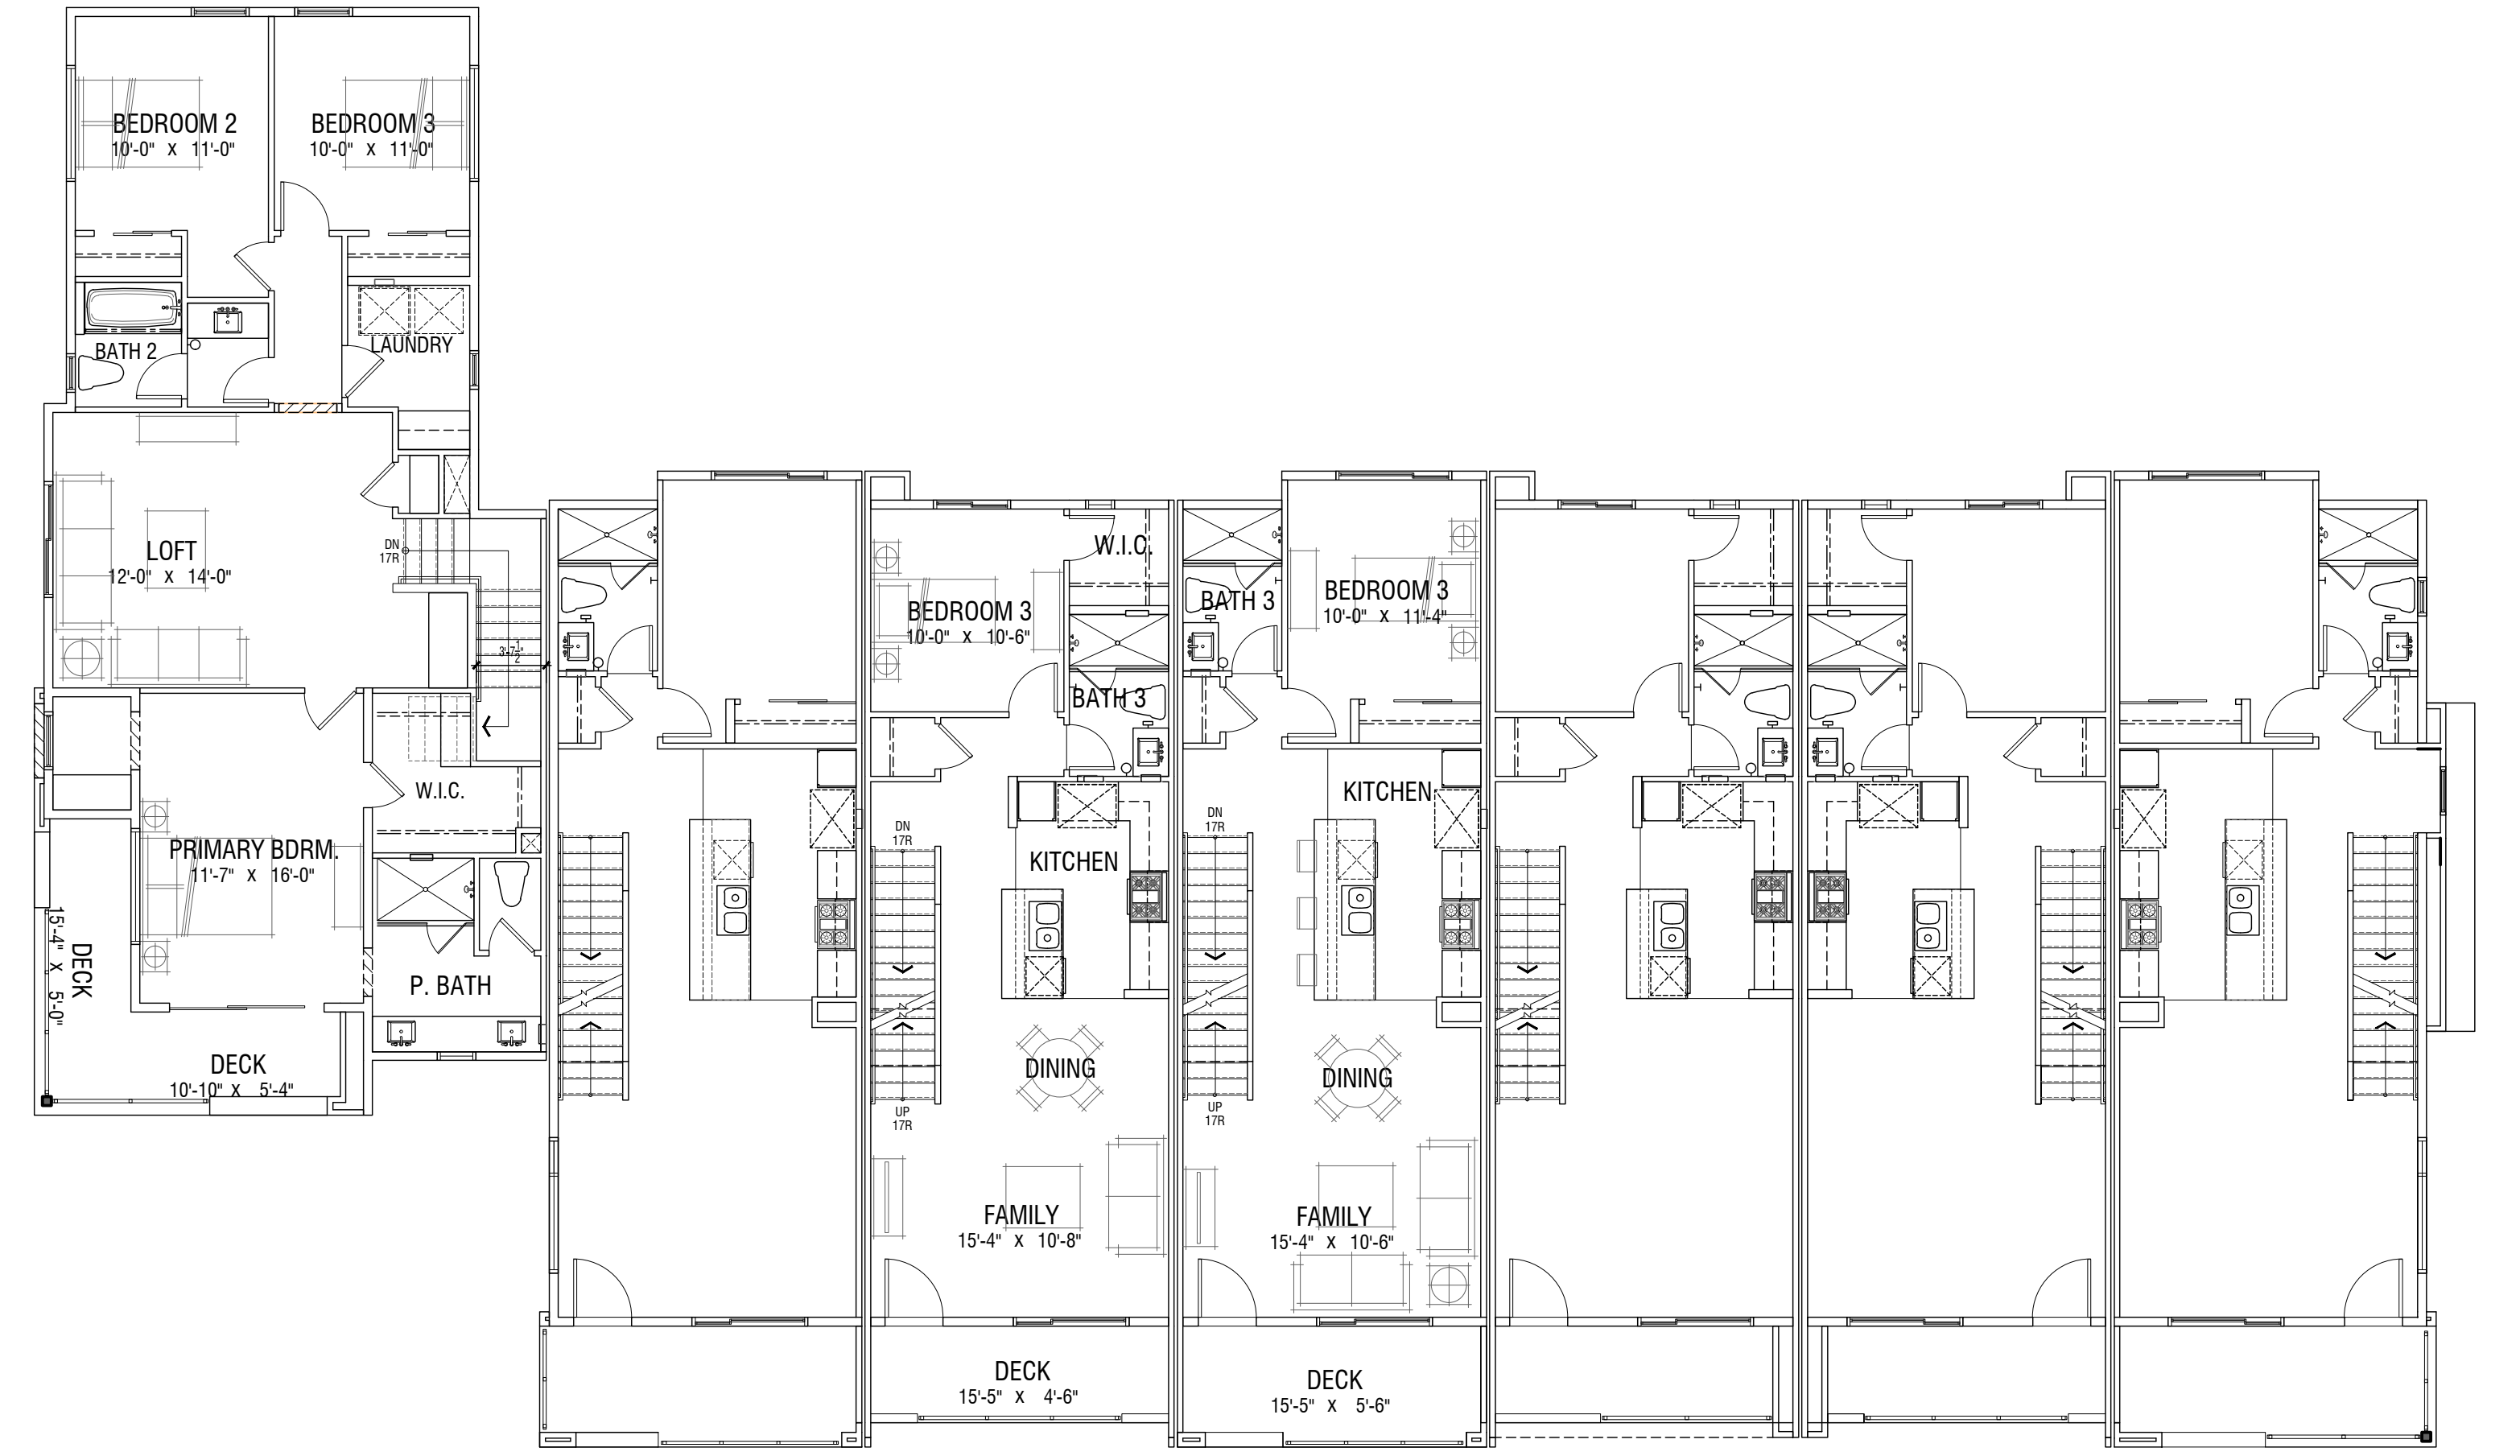

Second Floor

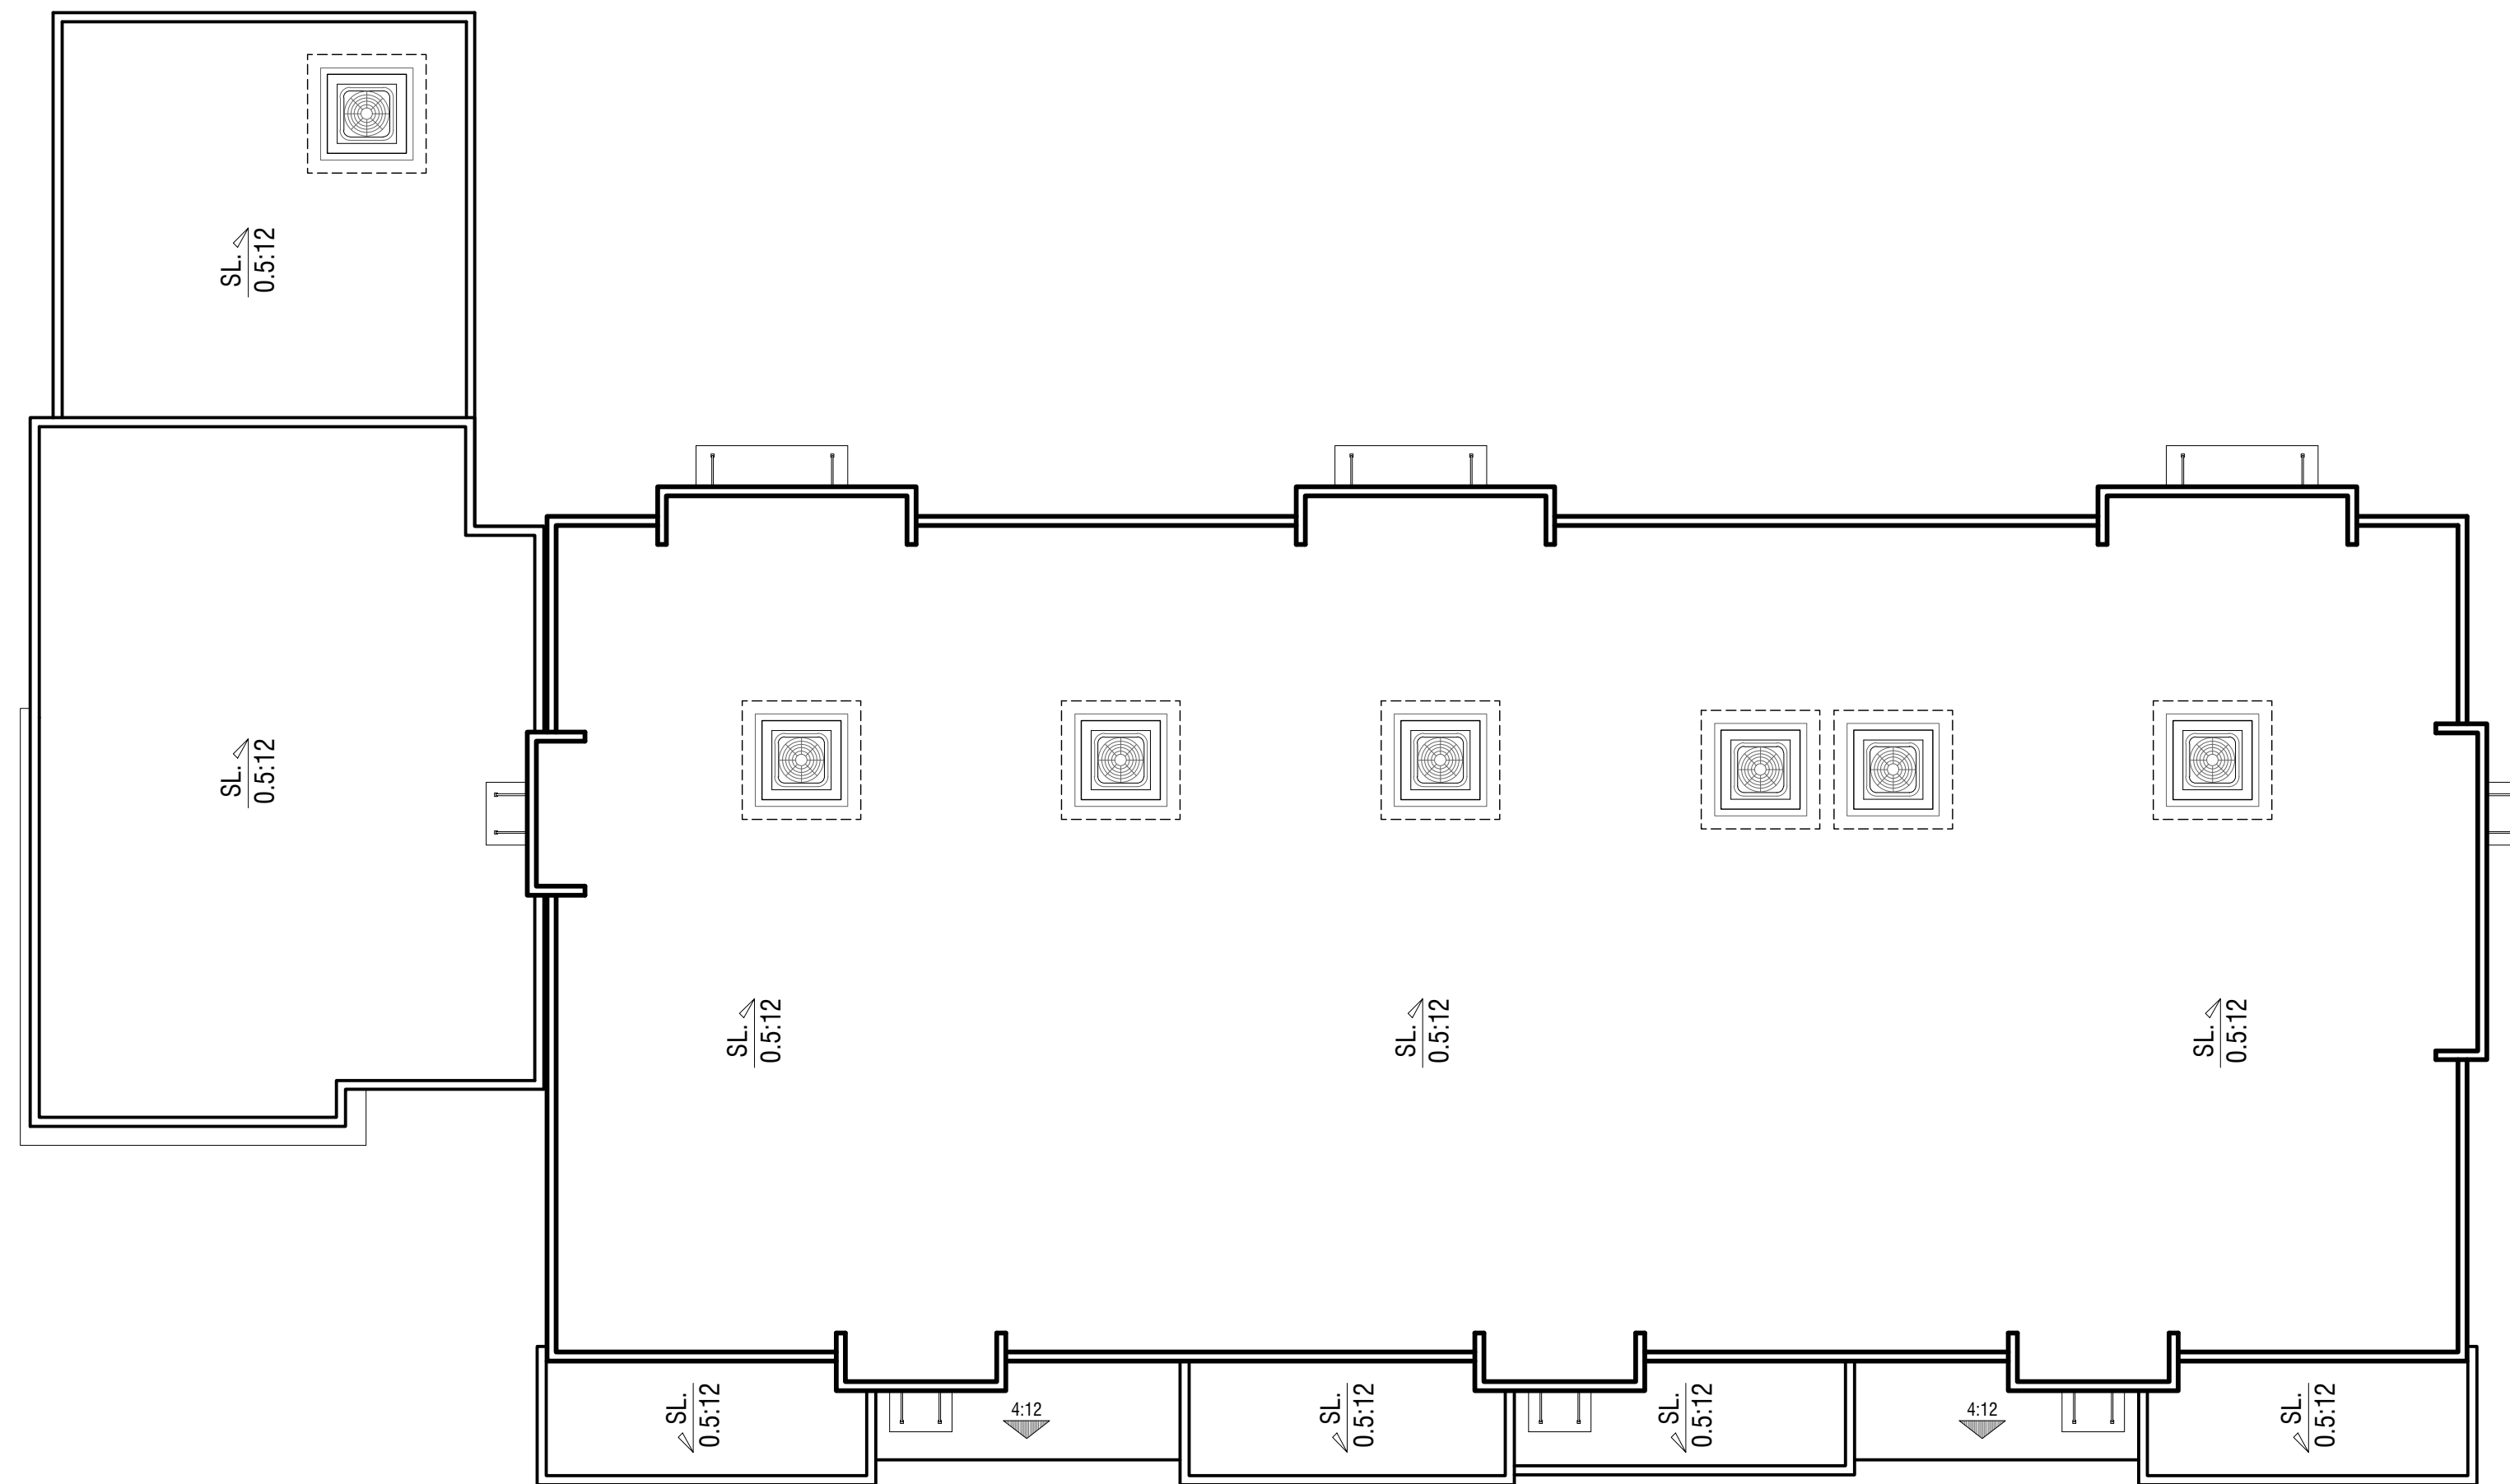

Roof Plan

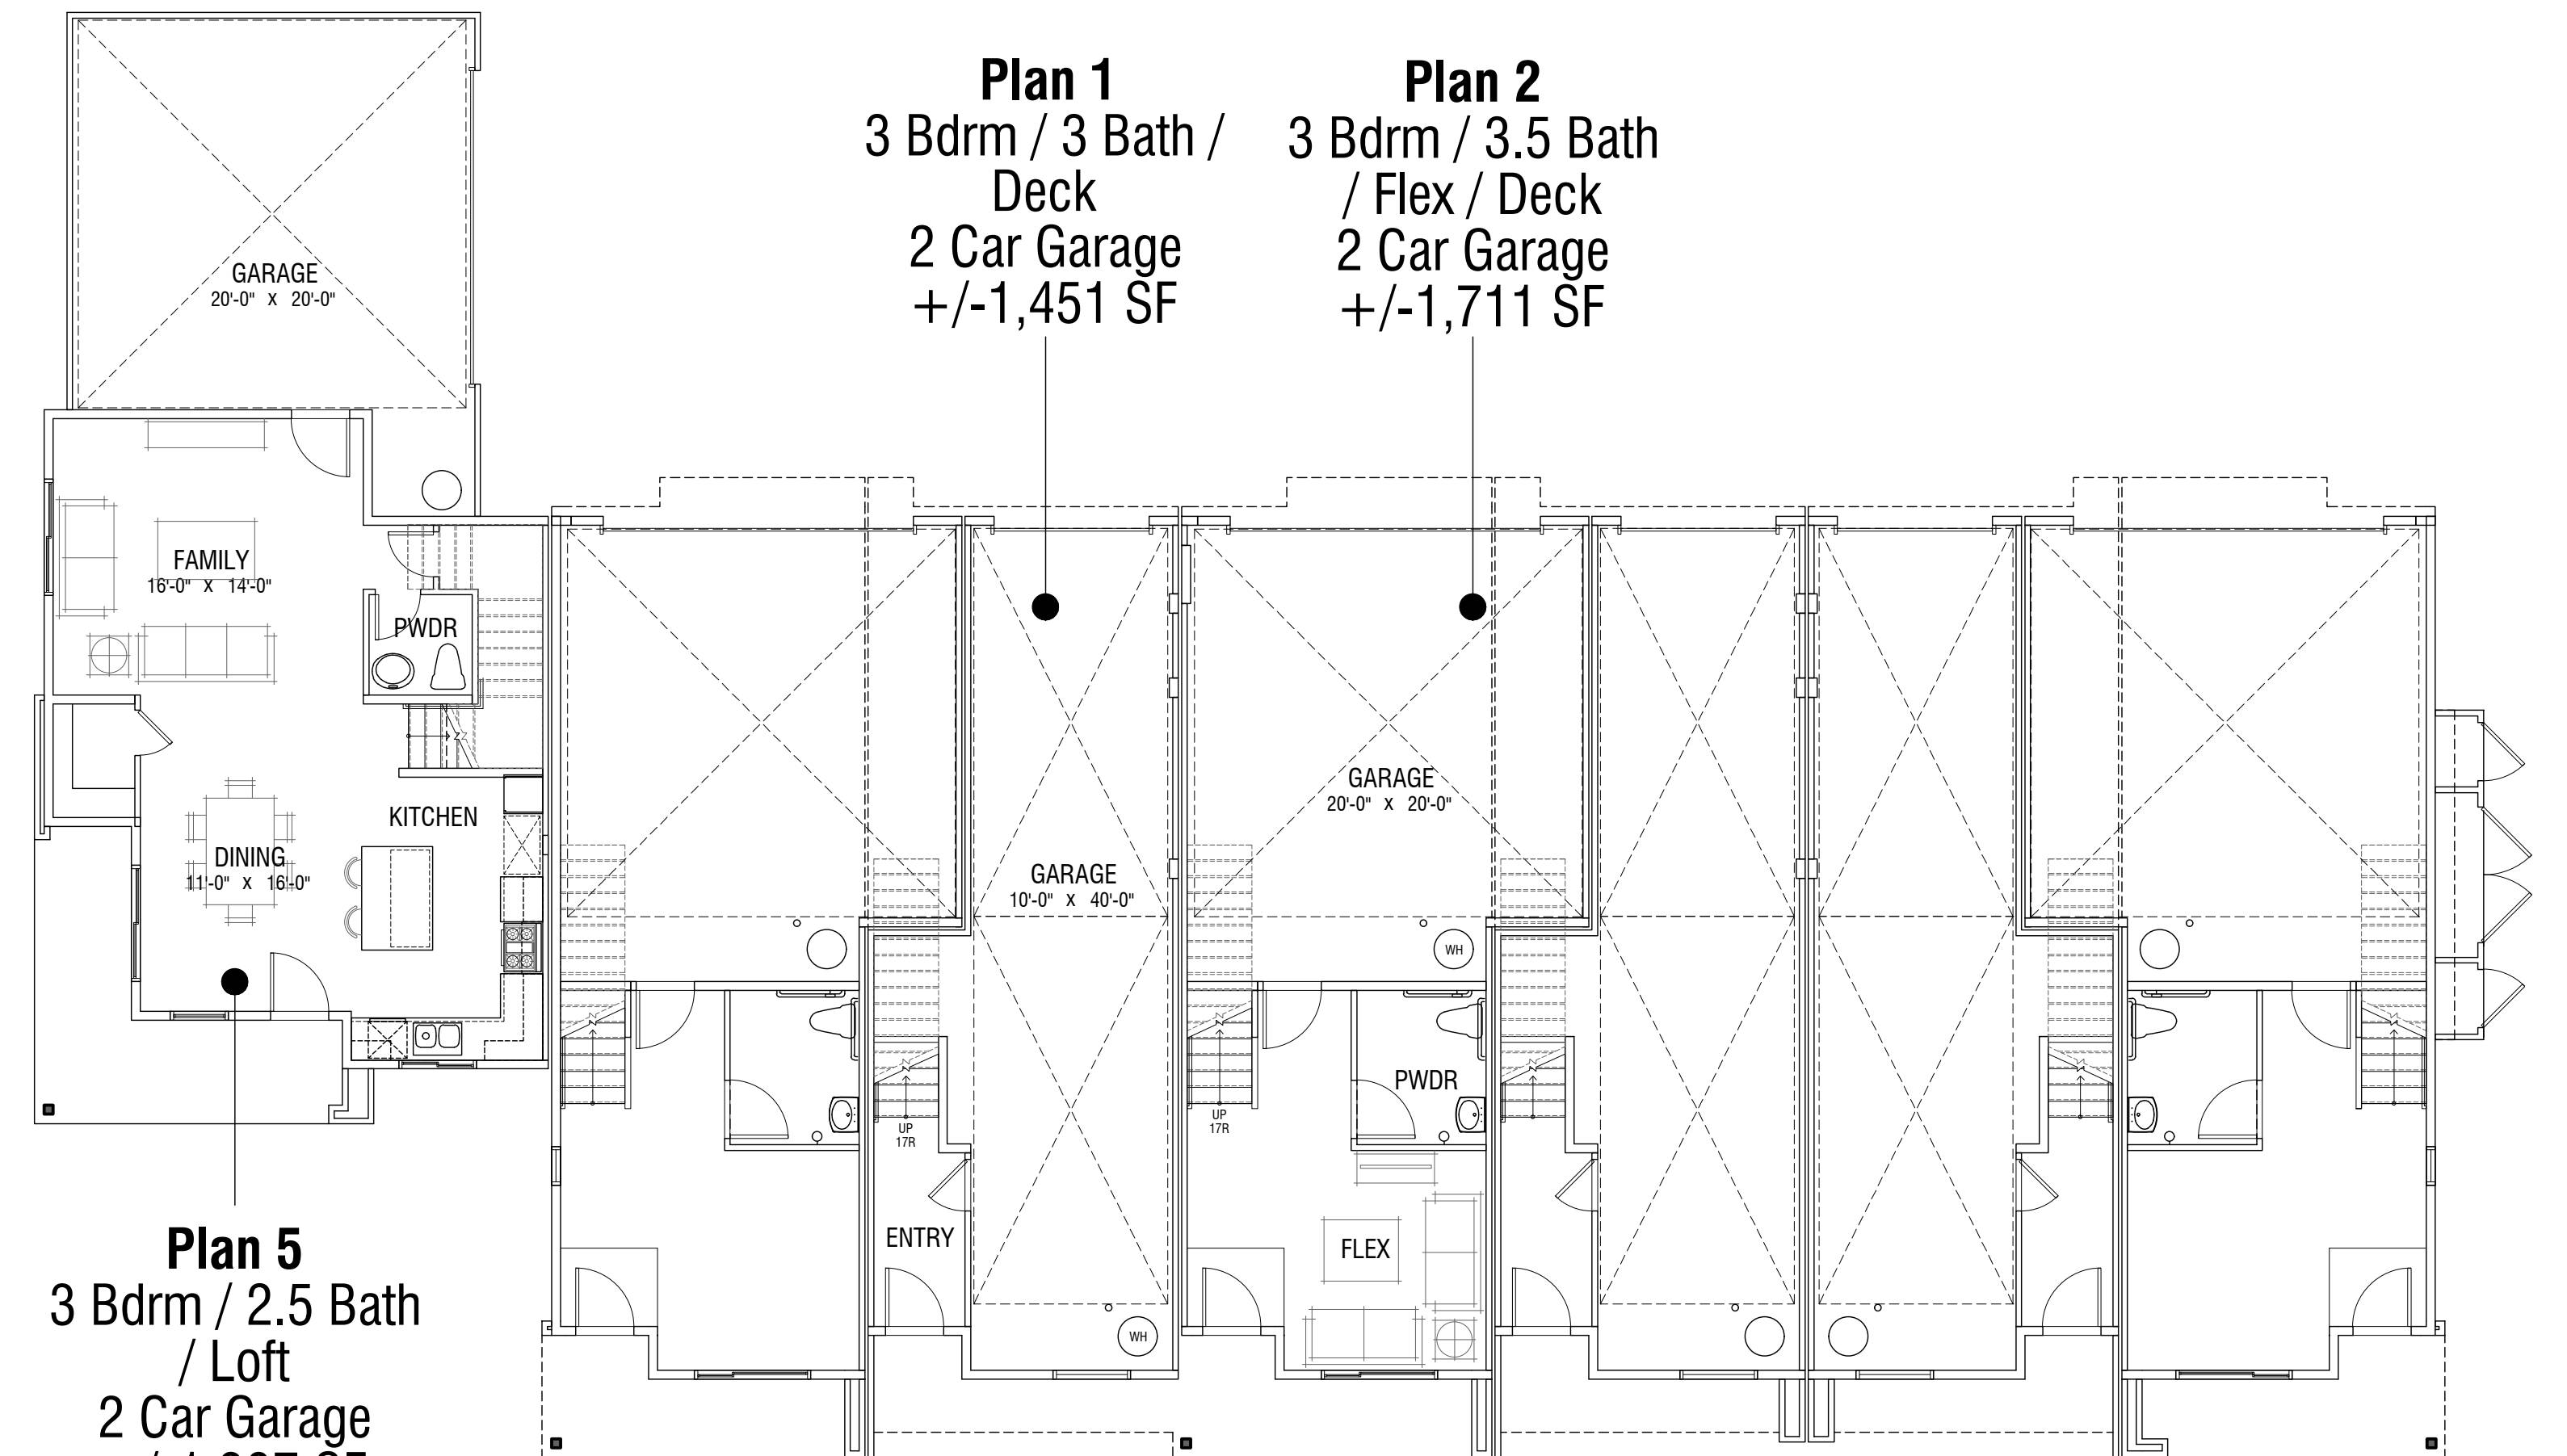

First Floor

NOTE:

1. SQUARE FOOTAGE MAY VARY DUE TO METHOD OF CALCULATION.
2. FURTHER FLOOR PLAN COORDINATION NEEDED TO REFLECT CONCEPTUAL ELEVATION DESIGN.

OCCUPANCY: R2  
CONSTRUCTION: VB  
SPRINKLER SYSTEM: 13

BUILDING 700 | Conceptual Floor Plans

510/520 N. HARBOR

SANTA ANA, CA

A-7

CITY SUBMITTAL

© 2024 WILLIAM HEZMALHALCH ARCHITECTS, INC. DBA WHA | 2023297 | 11-01-24

ARCHITECTS . PLANNERS . DESIGNERS

WHA

ORANGE COUNTY . LOS ANGELES . BAY AREA . SACRAMENTO