


Sheet titled: 20210801 - 09:21 AM
drawing file name: p:\2021\124\greenlaw - garry ave\design\title.dwg
© 2019 Architects Orange, LLP dba AO. All rights reserved. This plan and its reproduction are the property of AO. Their use or reproduction without the permission of AO is prohibited. THIS DOCUMENT IS UNLESS OTHERWISE SPECIFIED, TO CHANGE FURNISH OWNER AND IS SUBJECT TO AGENCY REVIEW AND IS FOR INFORMATION ONLY.

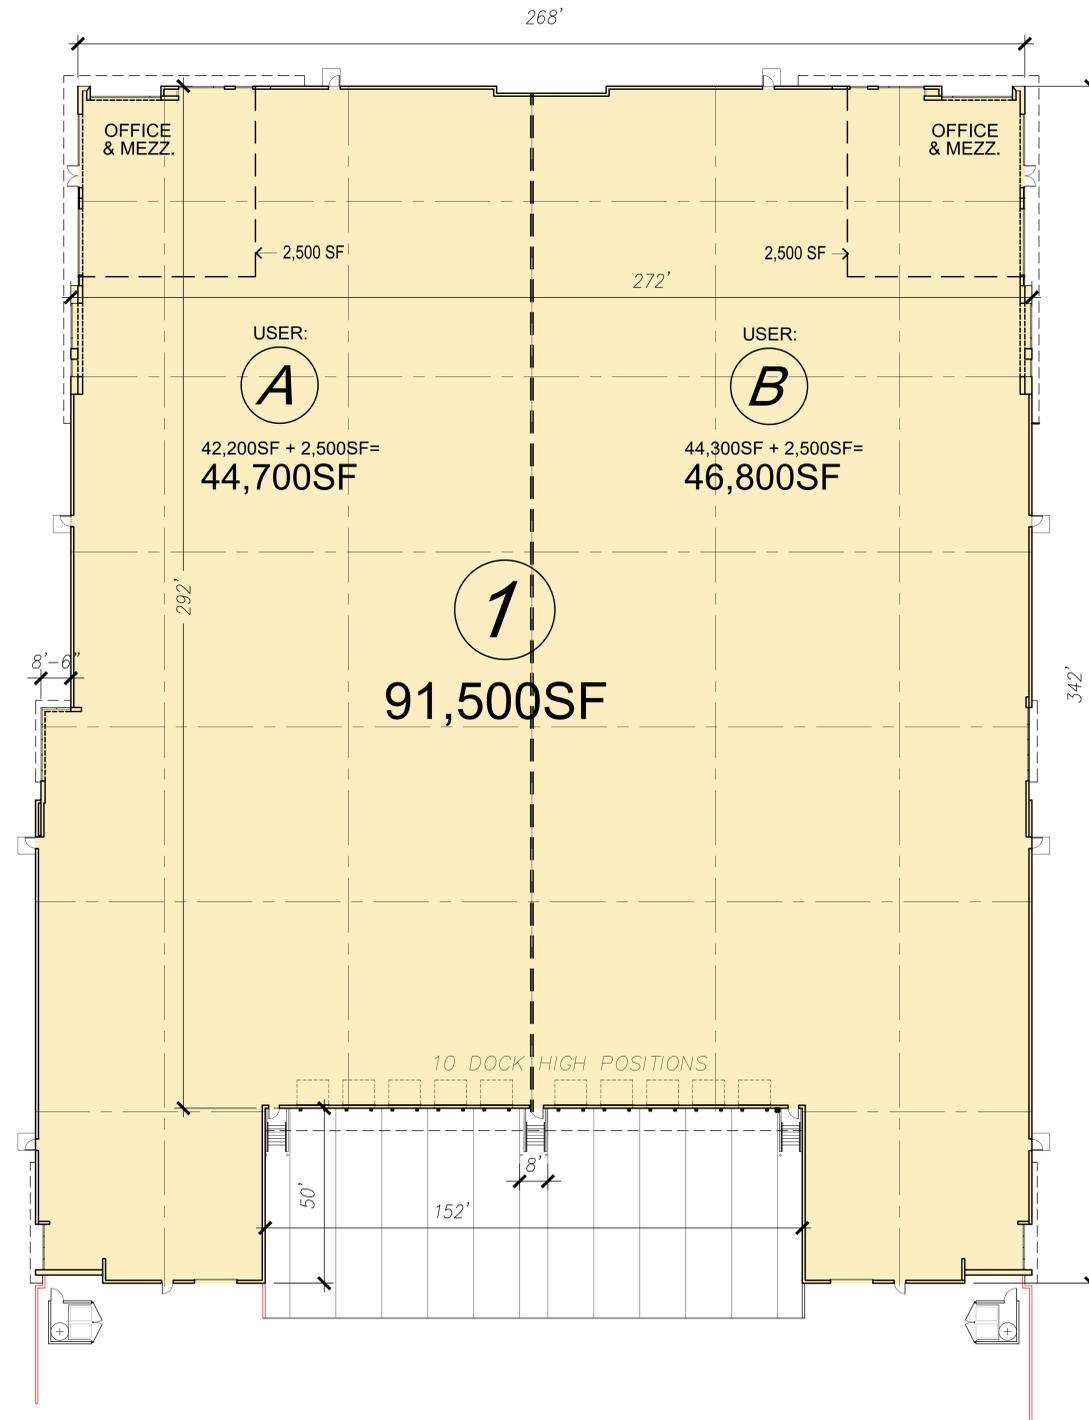

CONCEPTUAL FLOOR PLAN

