




Sheet titled: 20210801_09:39 AM
drawing file name: p:2021-124_garryave - garry ave/business park/development as revised.dwg
© 2019 Architects Orange, LLP dba AO These plans are copyright protected under all provisions and/or laws and may be reproduced or used without written permission by AO.
DISCLAIMER: ALL INFORMATION CONTAINED HEREIN MAY BE SUBJECT TO CHANGE. FURNISHING OWNER AND OR AGENCY REVIEW AND IS FOR INFORMATION ONLY.

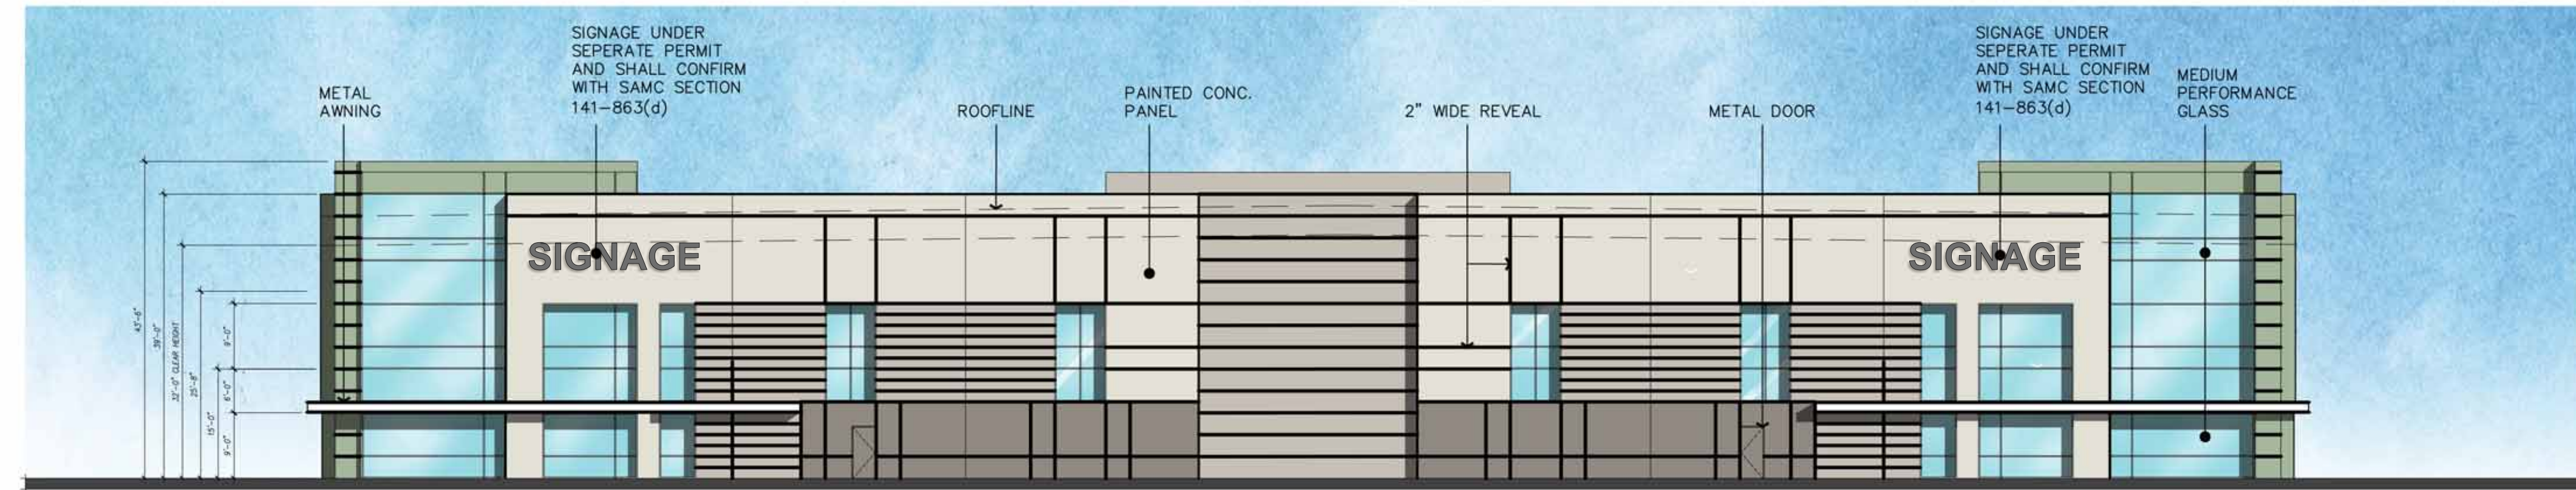


NORTH (GARRY AVE. STREET ELEVATION)

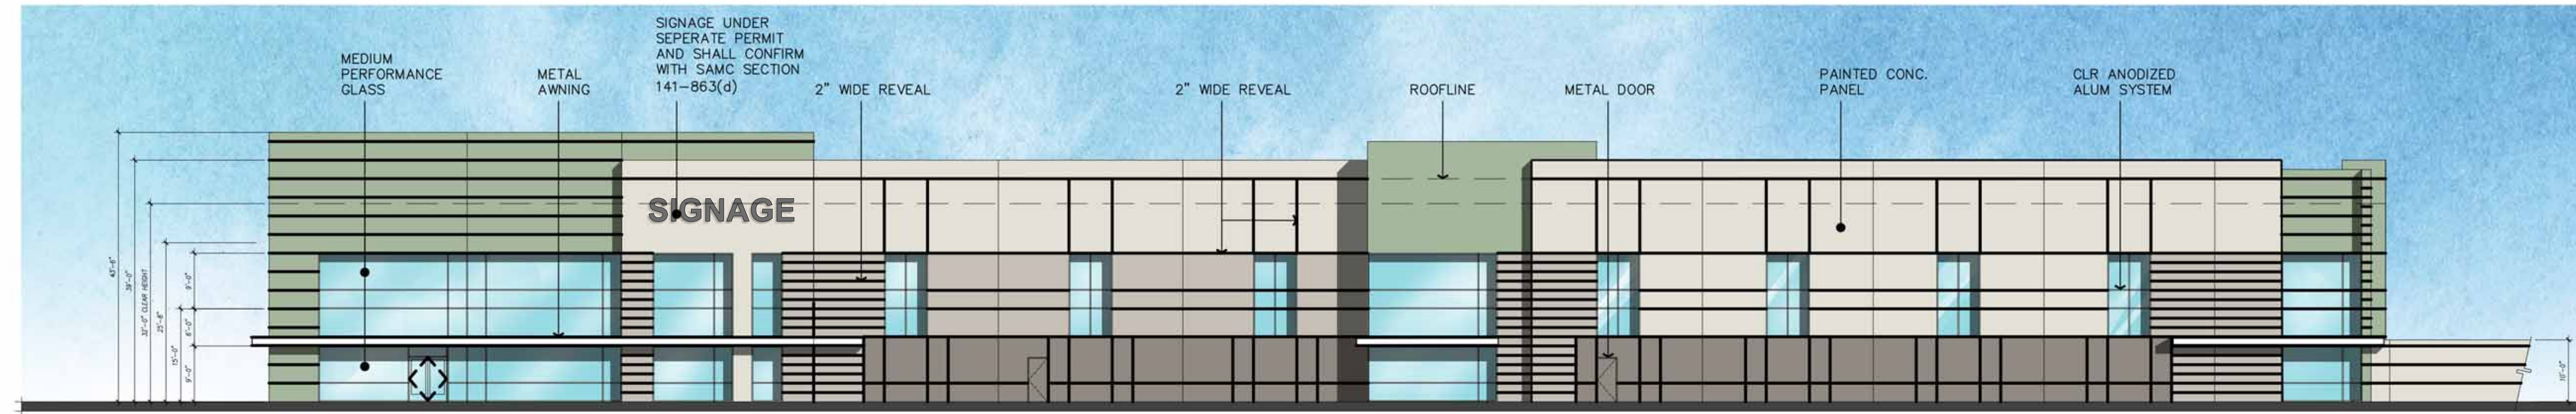

WEST (NEWPORT 55 FRWY ELEVATION)

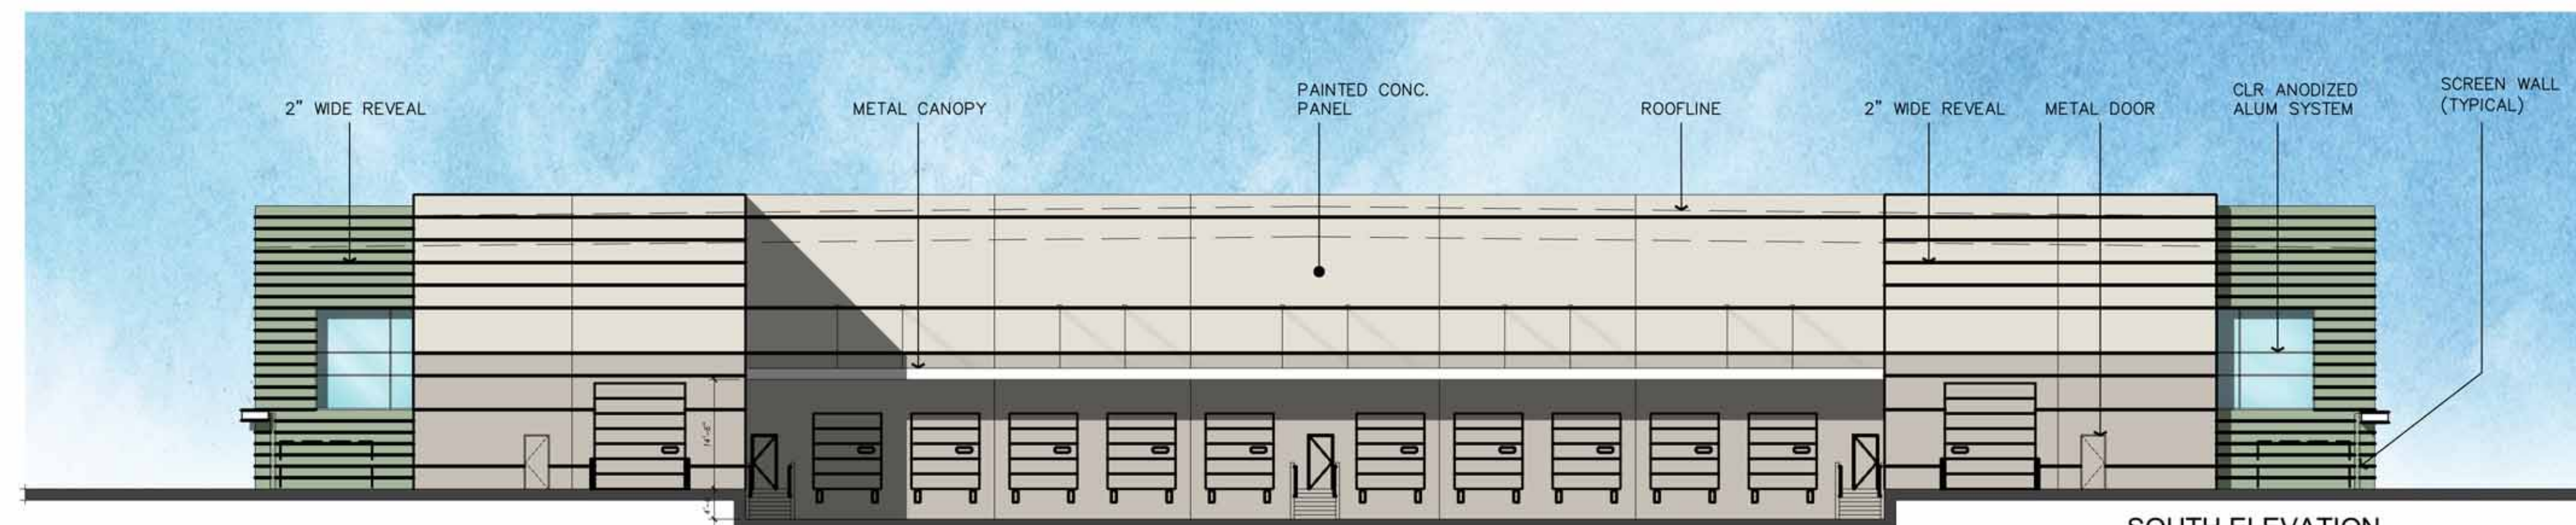

SOUTH ELEVATION

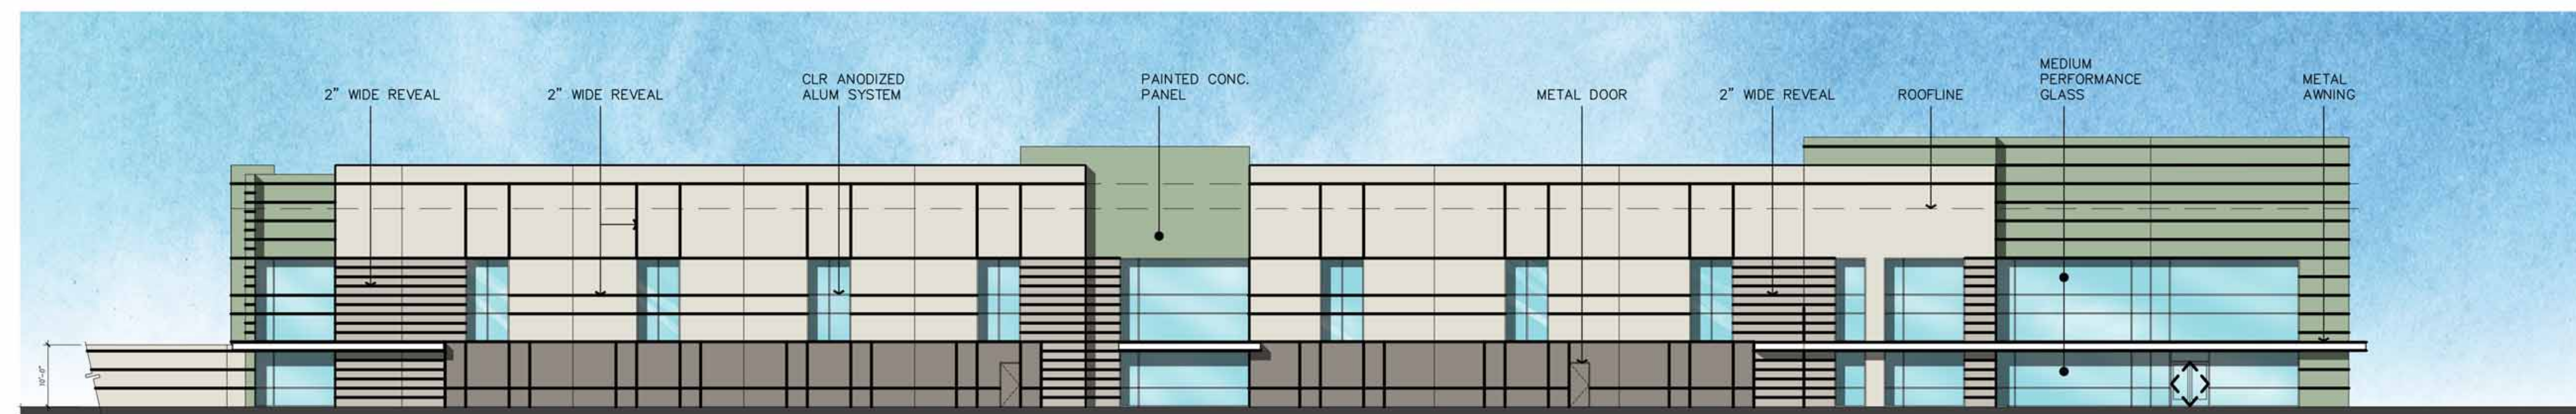

EAST ELEVATION