


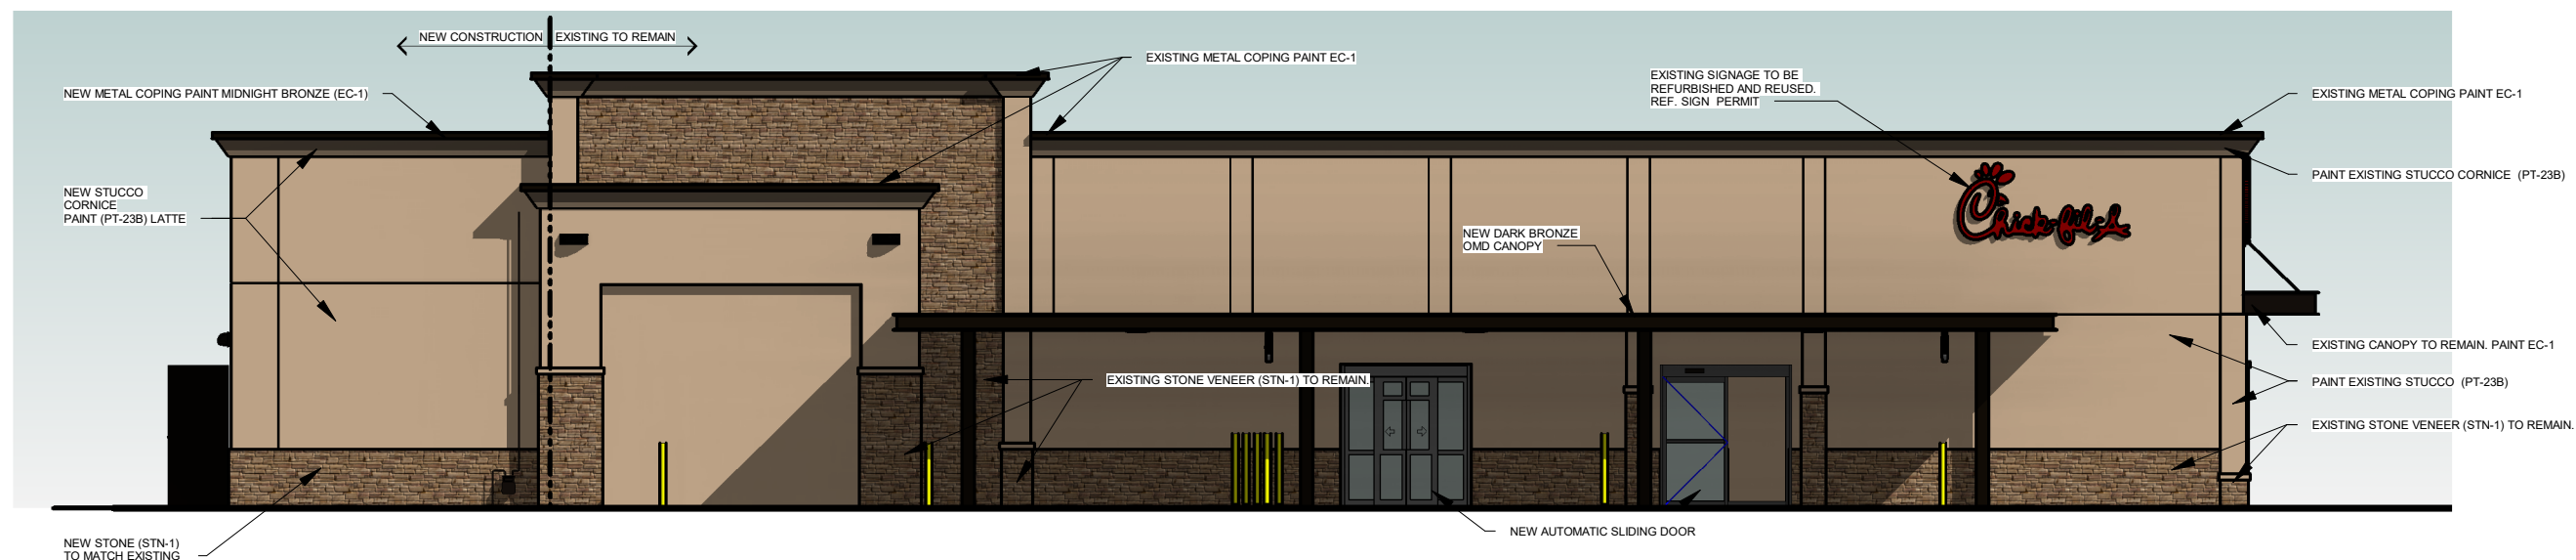

① SOUTH (MAIN ENTRY) ELEVATION
1" = 10'-0"



② NORTH (DRIVE-THRU) ELEVATION
1" = 10'-0"





COLOR ELEVATIONS NORTH & SOUTH

01891, Bristol Blvd & MacArthur, 3601 SOUTH BRISTOL ST., SANTA ANA, CA 92704

11/30/21


THE CHICK-FIL-A DESIGN DEVELOPMENT PACKAGE REPRESENTS A BRAND COMPLIANT DESIGN SOLUTION. SITE ADAPT PROFESSIONALS ARE RESPONSIBLE FOR APPLICATION OF DESIGN AND COMPLIANCE WITH ORDINANCES AND CODES.




EXTERIOR FINISH SCHEDULE			
STN-1	MATCH EXISTING ELDORADO STONE SEQUOIA RUSTIC EDGE	EC-1	NEW PARAPET WALL COPING AS REQUIRED DUROLAST/ EXCEPTIONAL METALS COLOR - MIDNIGHT BRONZE (MATTE)
PT-23B	EXTERIOR PAINT FOR STUCCO SHERWIN WILLIAMS, PRO INDUSTRIAL MULTI-SURFACE ACRYLIC COATING SW6108 / LATTE	PT-9	EXTERIOR PAINT MISCELLANEOUS METALS SHERWIN WILLIAMS - SHER-CRYL HIGH PERFORMANCE ACRYLIC #B66-350 COLOR - DARK BRONZE SEMI-GLOSS FINISH
			




1 WEST (FRONT) ELEVATION
1" = 10'-0"

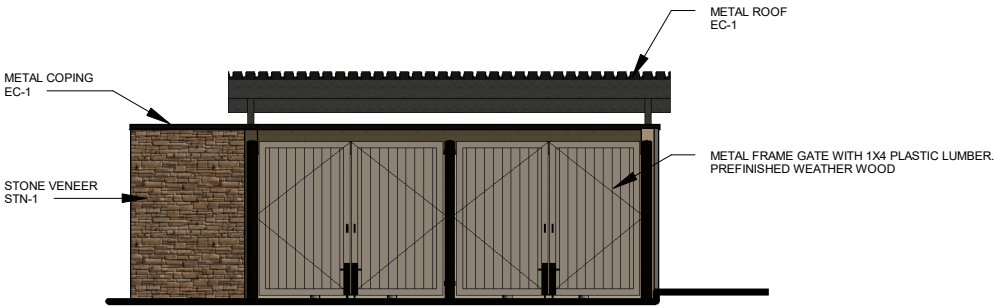

3 REFUSE ENCLOSURE ELEVATION - FRONT
1" = 10'-0"

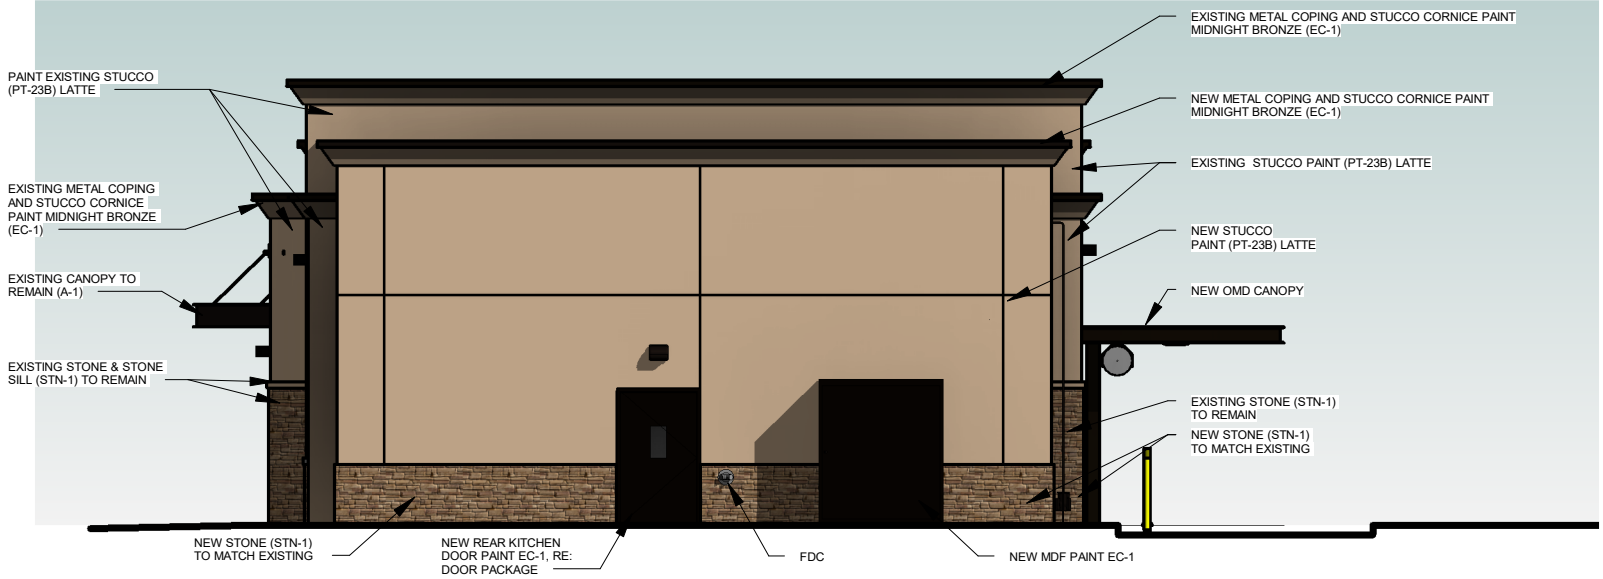

2 EAST (REAR) ELEVATION
1" = 10'-0"

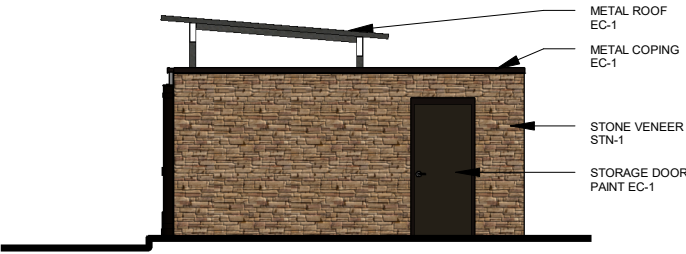

4 REFUSE ENCLOSURE ELEVATION - SIDE
1" = 10'-0"

COLOR ELEVATIONS EAST & WEST