


FIRST STREET STAMPED CONCRETE SLOPE PAVING PATTERN AND COLOR ALTERNATIVES



CONCEPTUAL

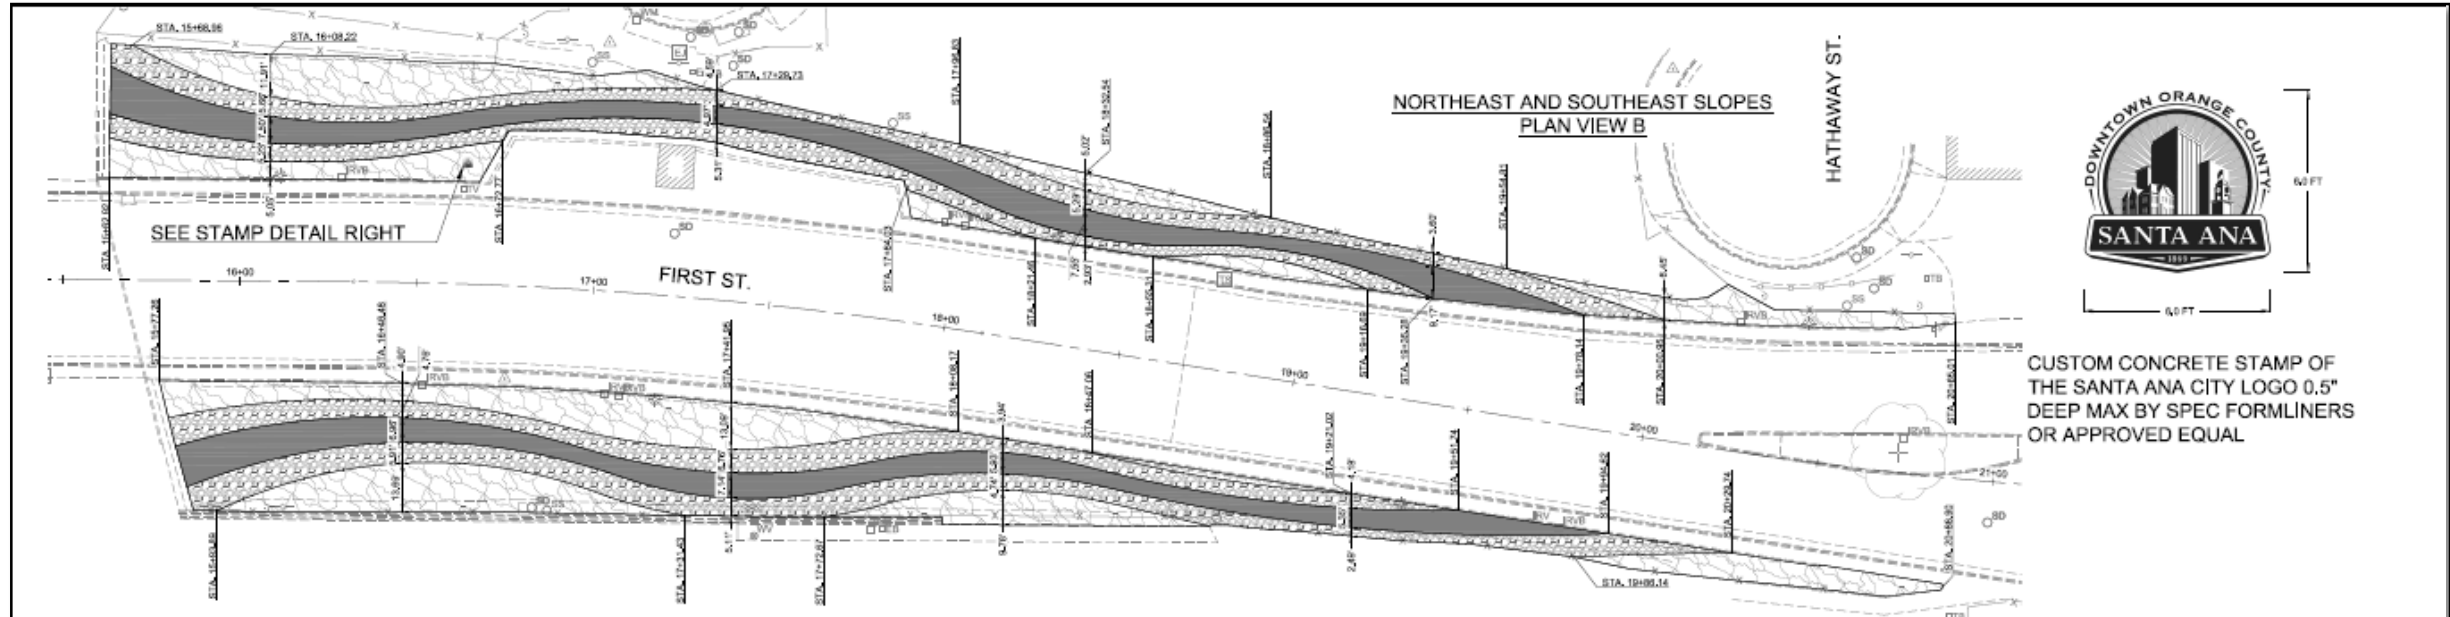

FINAL DESIGN (CONCRETE WILL BE COLORED SIMILAR TO ABOVE)