

CUP No. 2023-06 for 61 Hundred Bread ABC License
728 N. Poinsettia Street, Unit A

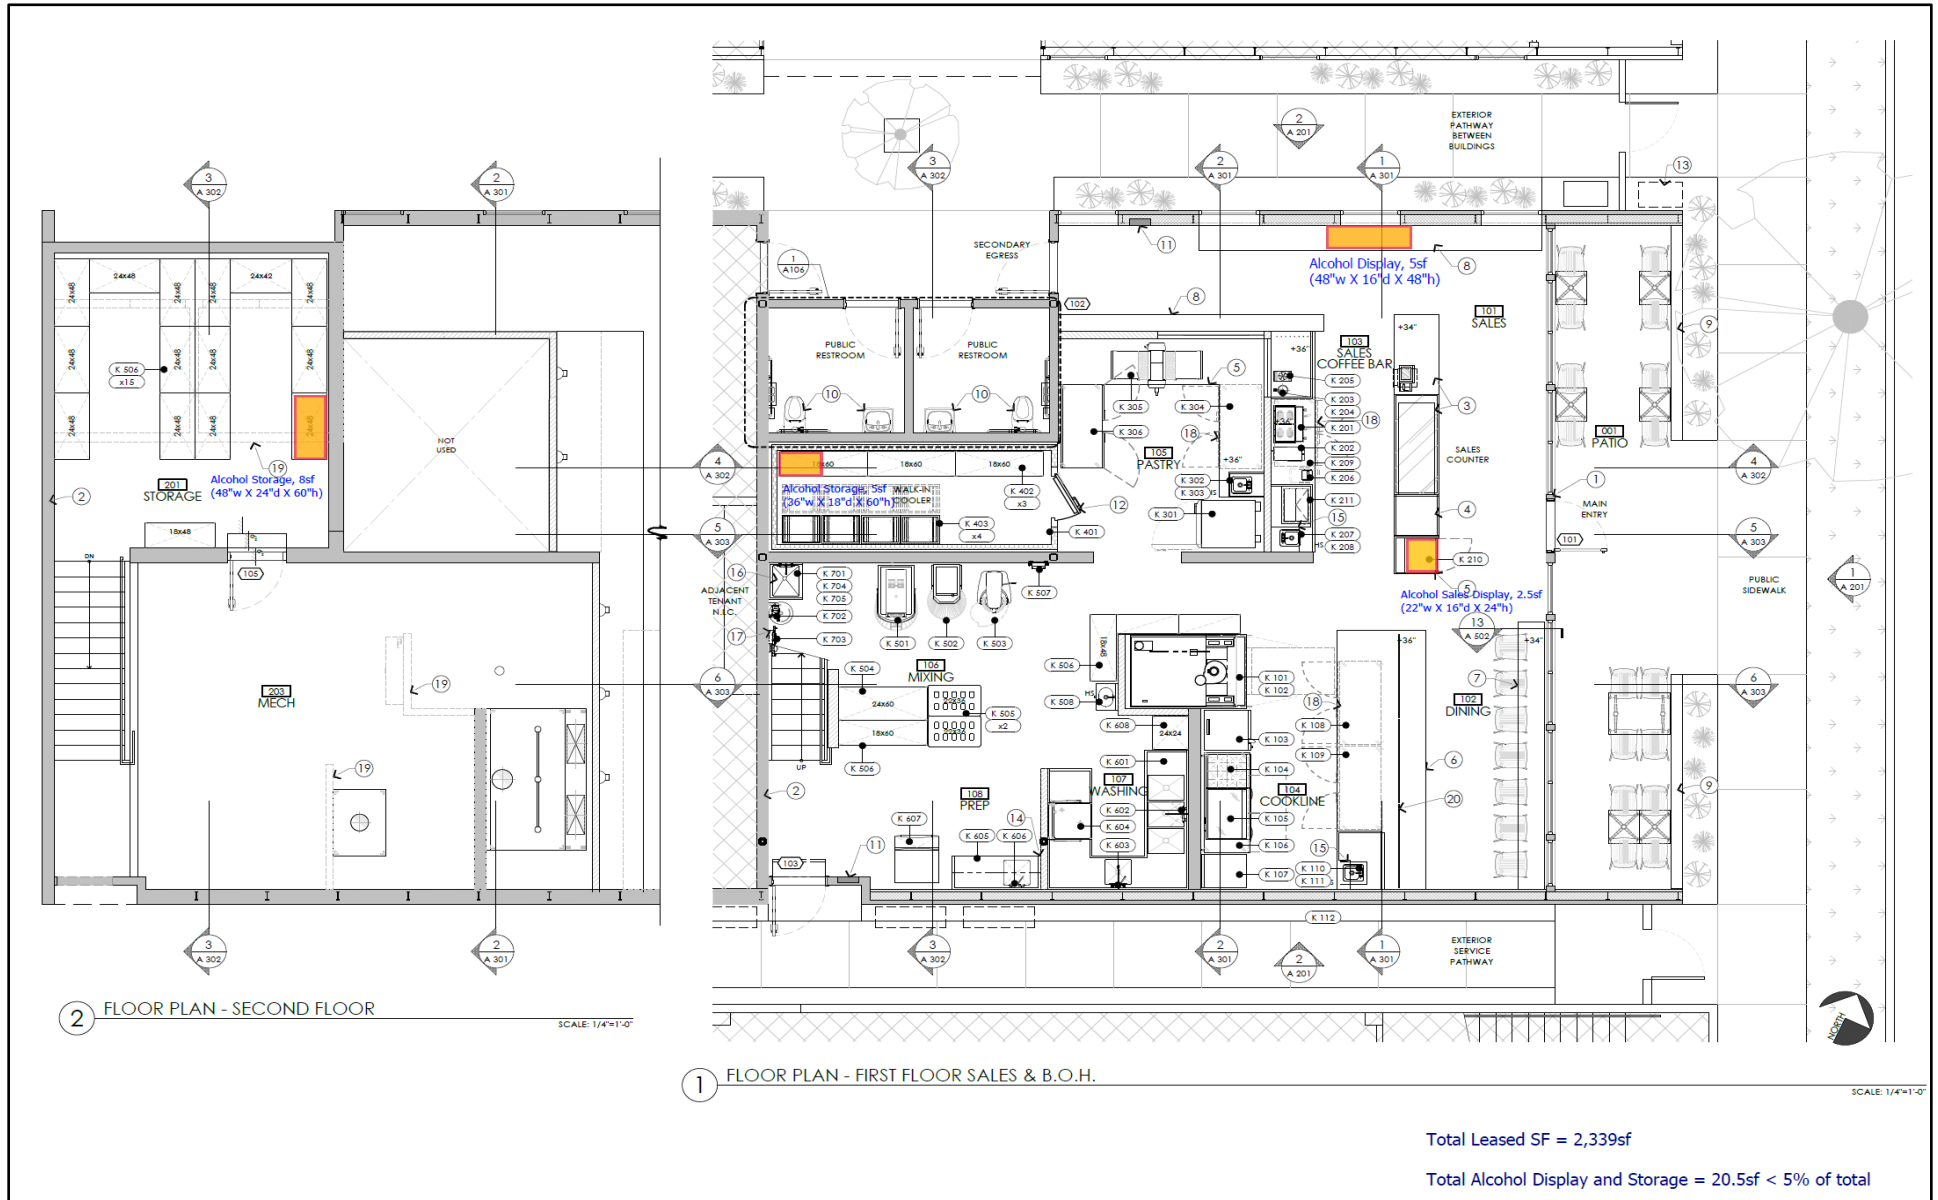


Exhibit 5 – Floor Plan