




SECOND AND THIRD FLOOR PLAN



FOURTH FLOOR PLAN



ROOF PLAN

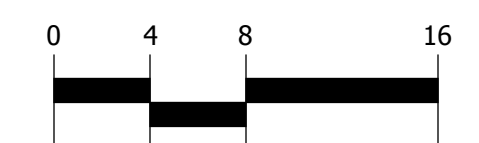

SCALE: 1/8"=1'-0"




PLAN A - STUDIO 546 SF

PLAN B - STUDIO 617 SF




PLAN D - 2BR 2BA 894 SF


PLAN C - 1BR + WFH OFFICE 1BA
734 SF

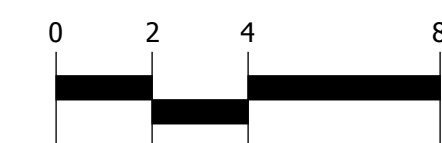

SCALE: 1/4"=1'-0"

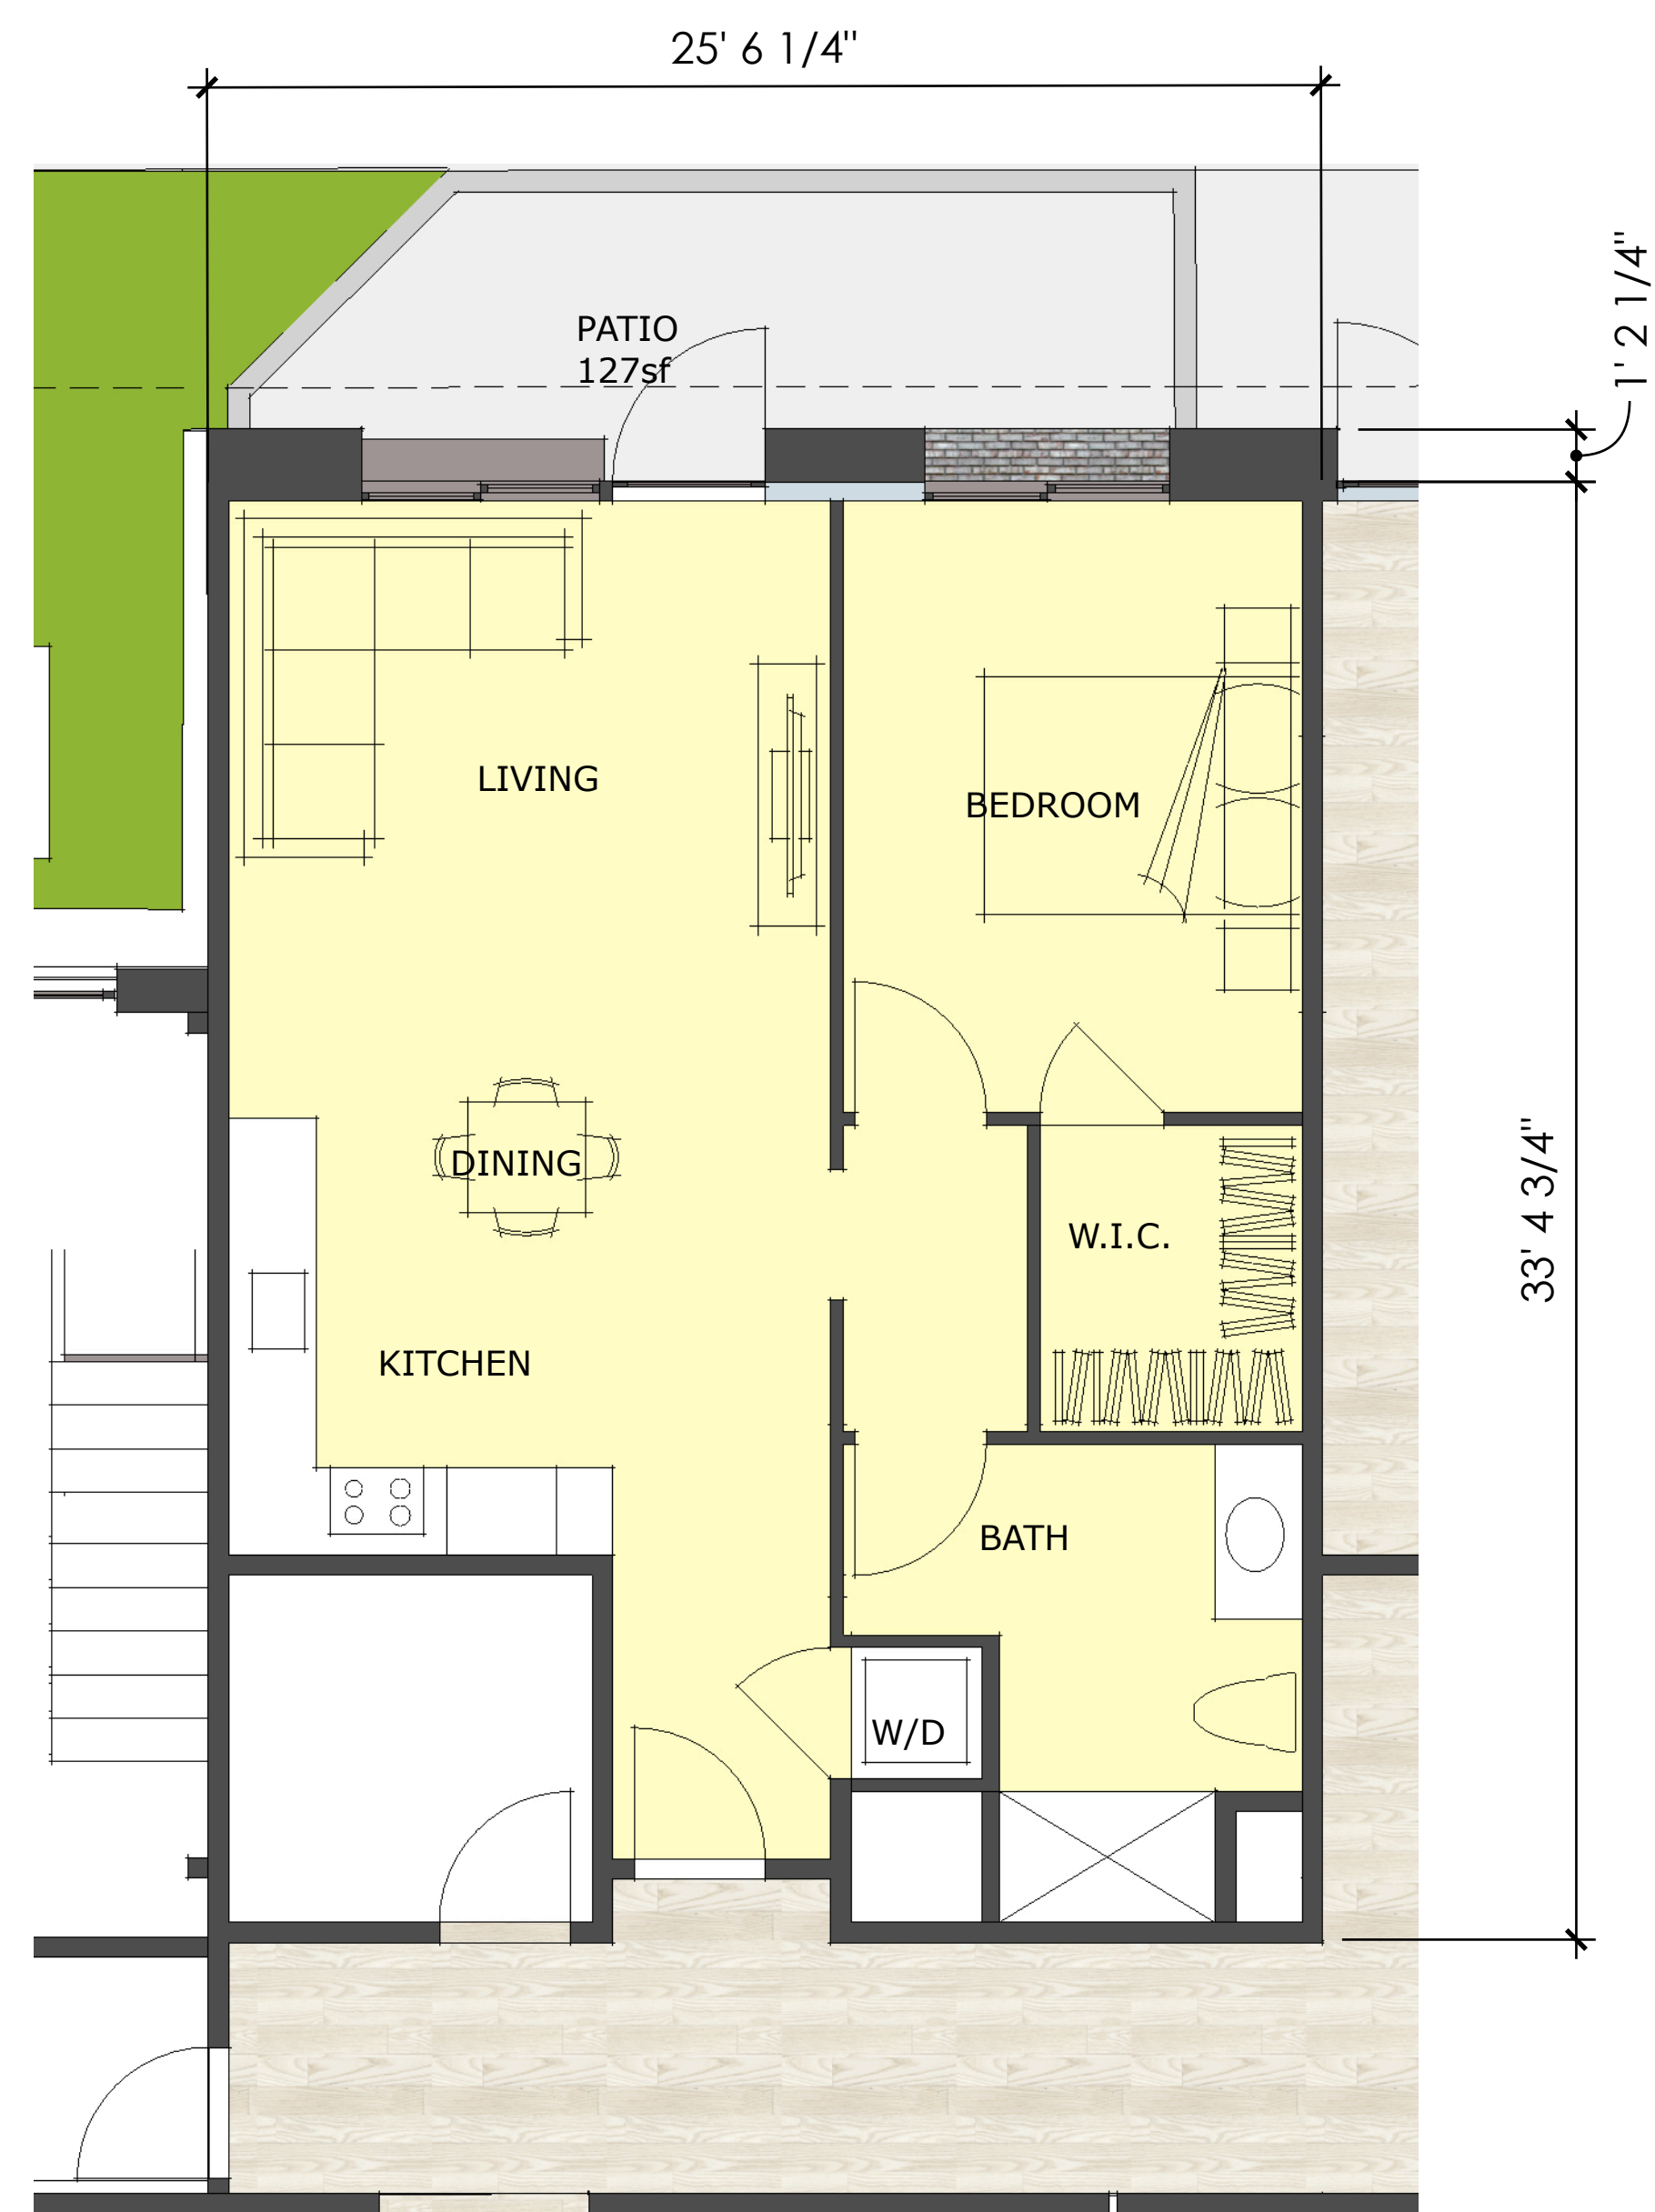

PLAN E - 1BR 1BA 773 SF

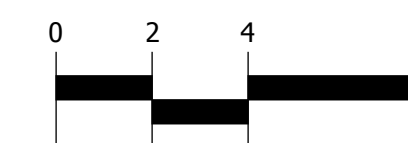

SCALE: 1/4"=1'-0"