


CUP No. 2024-13 For Starbucks Drive-Through

2235 South Bristol Street


Exhibit 9

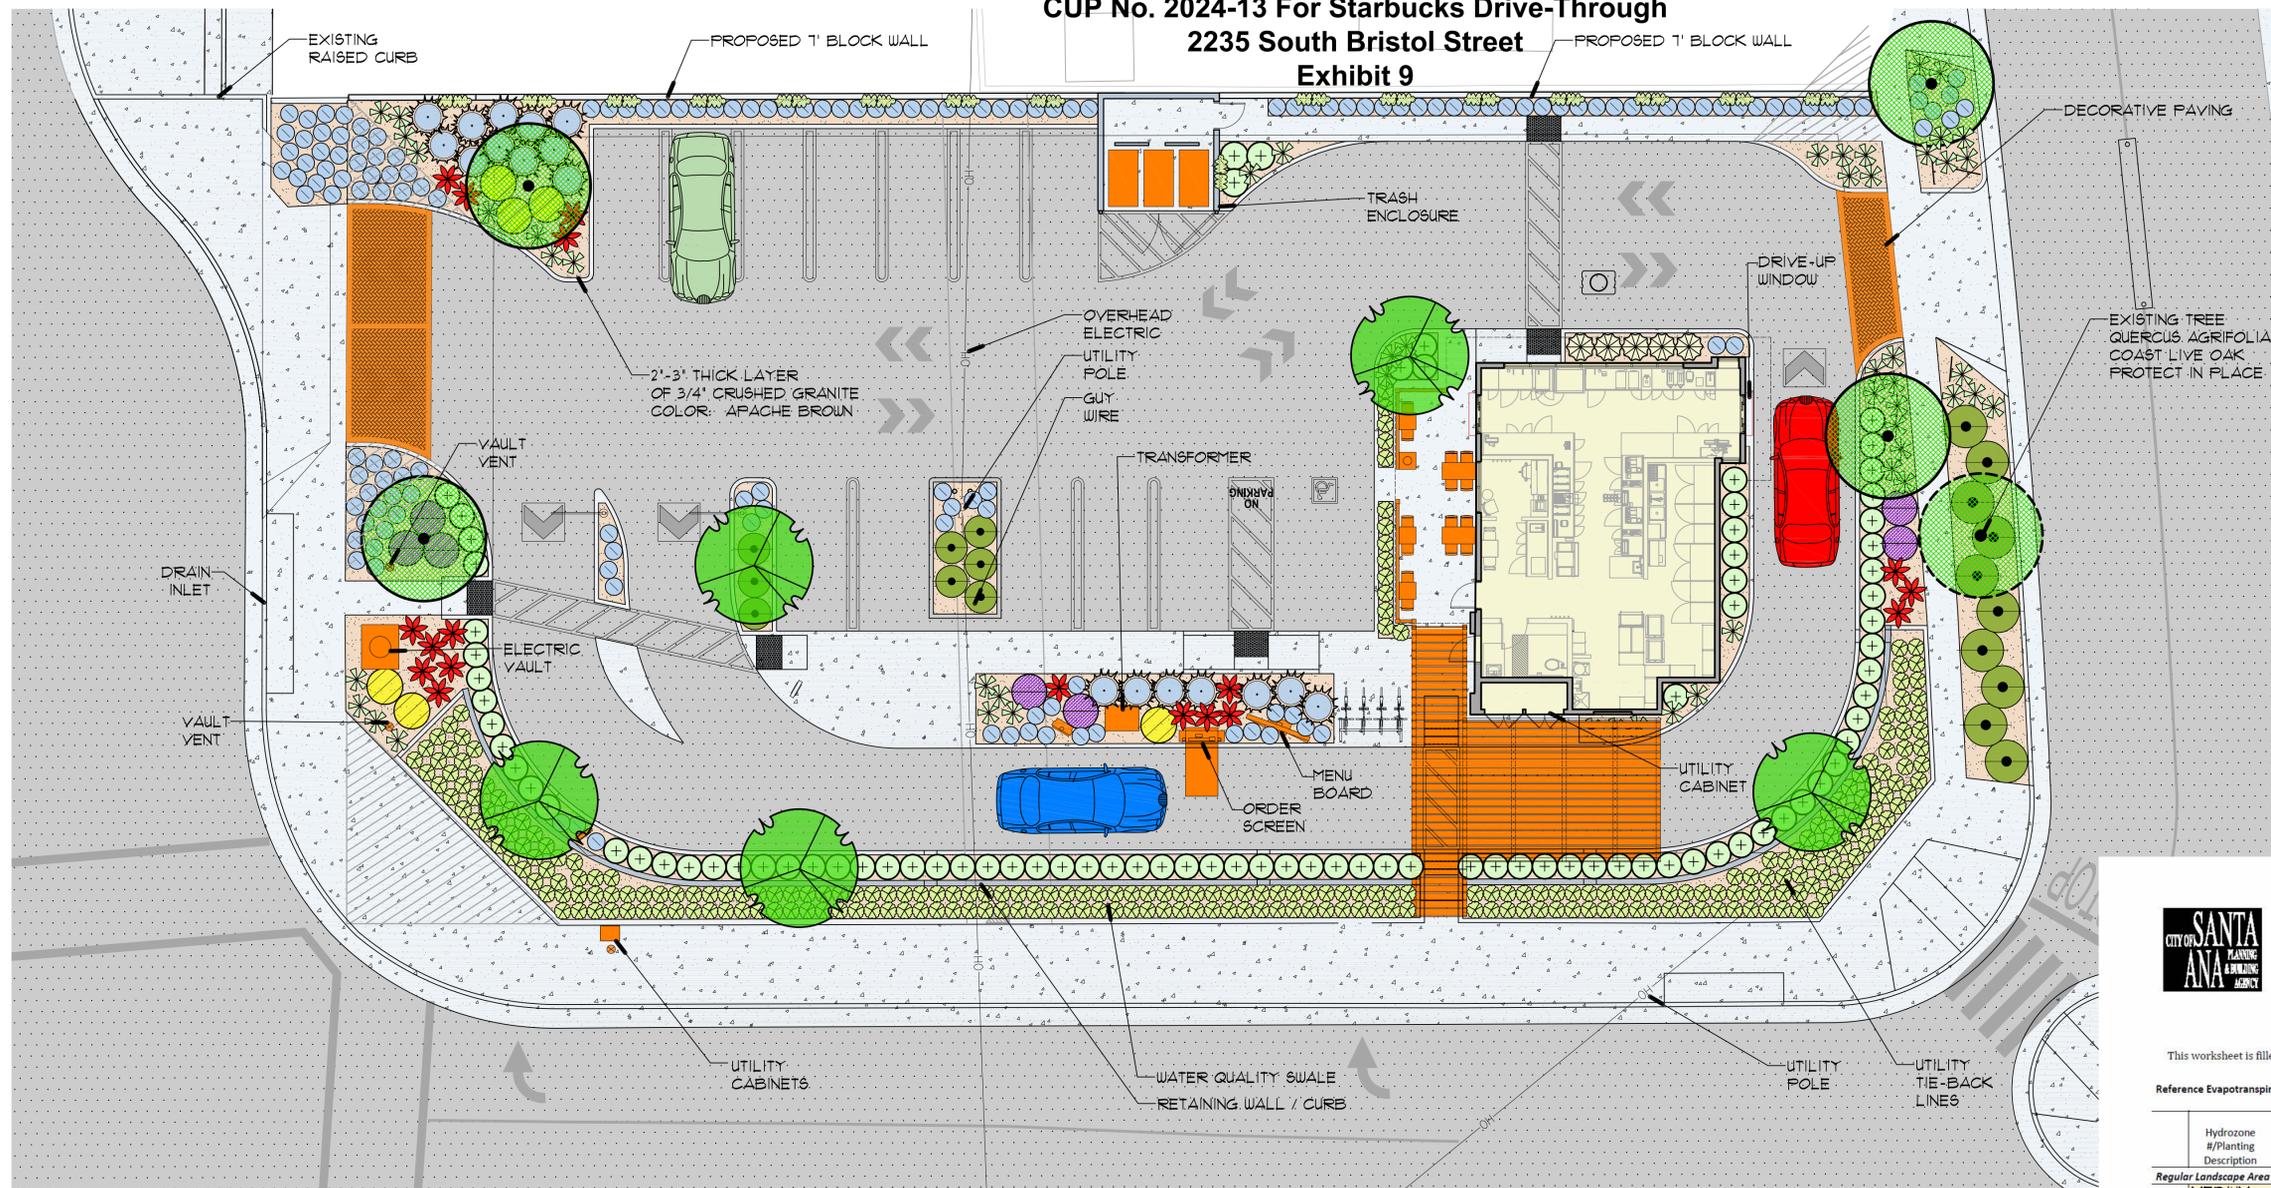

plant legend

| sym. | common name | botanical name | size | qty. | wucols |
|------------------------------|-------------------------------|-----------------------------------|---------|------|--------|
| trees | | | | | |
| | SWEET BAY STANDARD TRUNK | LAURUS NOBILIS 'SARATOGA' | 24' BOX | 5 | LOW |
| | COAST LIVE OAK STANDARD TRUNK | QUERCUS AGRIFOLIA | 36' BOX | 4 | LOW |
| shrubs / groundcovers | | | | | |
| | NEW GOLD LANTANA | LANTANA 'NEW GOLD' | 5 GAL. | 6 | LOW |
| | PURPLE LANTANA | LANTANA MONTVIDENSIS | 5 GAL. | 7 | LOW |
| | GREEN CARPET NATAL PLUM | CARISSA MACROCARPA 'GREEN CARPET' | 5 GAL. | 18 | LOW |
| | TUSCAN BLUE ROSEMARY | ROSMARINUS 'TUSCAN BLUE' | 5 GAL. | 18 | LOW |
| | COMPACT HAWTHORN | RHAPHIOLEPIS UMBELLATA 'MINOR' | 5 GAL. | 90 | MEDIUM |

| sym. | common name | botanical name | size | qty. | wucols |
|----------------|----------------------|-----------------------|--------|------|--------|
| accents | | | | | |
| | CORAL ALOE | ALOE STRIATA | 5 GAL. | 38 | LOW |
| | BERKELEY SEDGE | CAREX TUMULICOLA | 1 GAL. | 261 | LOW |
| | LITTLE REV FLAX LILY | DIANELLA 'LITTLE REV' | 5 GAL. | 158 | LOW |
| | RED YUCCA | HESPERALOE PARVIFLORA | 5 GAL. | 18 | LOW |
| | AFRICAN IRIS | DIETES BICOLOR | 5 GAL. | 5 | LOW |
| vines | | | | | |
| | CREEPING FIG VINE | FICUS REPENS | 5 GAL. | 16 | MEDIUM |

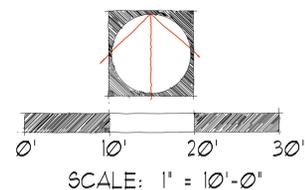

Appendix C: Water Efficient Landscape Worksheet

WATER EFFICIENT LANDSCAPE WORKSHEET
This worksheet is filled out by the project applicant and it is a required item of the Landscape Documentation Package.

Reference Evapotranspiration (ET₀): 41.8
Landscape Area Sector Type: Residential Non-Residential

| Hydrozone #/Planting Description | Location | Plant Factor* (PF) | Irrigation Method* | Irrigation Efficiency* (IE) | ETAF (PF/IE) | Landscape Area (sq-ft) | ETAF x Area | Estimated Total Water Use* (ETWU) |
|----------------------------------|----------|--------------------|--------------------|-----------------------------|--------------|------------------------|-------------|-----------------------------------|
| Regular Landscape Area | | | | | | | | |
| 1 MEDIUM BEDS | | 0.5 | DRIP | 81% | .62 | 806 SF | 519 | 17,159 |
| 2 LOW BEDS | | 0.2 | DRIP | 81% | .25 | 3,160 SF | 940 | 27,851 |
| 3 | | | | | | | | |
| 4 | | | | | | | | |
| Average | Total | Total |
|---|----------|-------------------|
| .44 | 4,566 SF | 1,519 |
| Average ETAF for Regular Landscape Areas* (circle one): | | In Compliance |
| | | Not In Compliance |

| Special Landscape Area | | | | | | | | |
|-------------------------------|--|--|--|--|--|--|--|--|
| SLA-1 | | | | | | | | |
| SLA-2 | | | | | | | | |
| SLA-3 | | | | | | | | |
| SLA-4 | | | | | | | | |
| SLA-5 | | | | | | | | |
| Totals | | | | | | | | |

| | |
|---|----------|
| Total Landscape Area | 4,566 SF |
| Site wide ETAF | .44 |
| ETWU Total | 45,016 |
| Maximum Allowed Water Allowance (MAWA)* | 60,893 |

SANTANA GREEN, LLC

714 S. PLYMOUTH BOULEVARD
LOS ANGELES, CA 90005

THIS PLAN AND CONCEPT DRAWINGS ARE PROPERTY OF ADG. THIS DRAWING IS LOANED WITHOUT OTHER CONSIDERATION THAN THE AGREEMENT AND CONDITION THAT IT IS NOT TO BE REPRODUCED, COPIED, OR OTHERWISE DISPOSED OF, DIRECTLY OR INDIRECTLY, AND IS NOT TO BE USED IN WHOLE OR IN PART TO ASSIST IN MAKING OR TO FURNISH ANY INFORMATION FOR THE MAKING OF DRAWINGS, PRINTS, APPARATUS OR PARTS THEREOF. THE ACCEPTANCE OF THIS DRAWING WILL BE CONSTRUED AS AN ACCEPTANCE OF THE FOREGOING CONDITIONS AND AS AN ADMISSION OF THE EXCLUSIVE OWNERSHIP OF THE PLAN AND CONCEPT DRAWINGS OF AMOR ARCHITECTURAL CORPORATION. THIS IS A CONCEPTUAL PLAN ONLY AND IS SUBJECT TO CHANGES. ADG MAKES NO WARRANTY NOR REPRESENTATION TO ITS ACCURACY.

STARBUCKS®

2235 SOUTH BRISTOL AVENUE
SANTA ANA, CA 92704

2024.11.13



allen design group

4381 Oregon Street
Suite #3
San Diego, California 92104
Tel (619) 300-2782
bja1226@gmail.com