


The name DUTCH BROS. and all associated logos, distinctive designs, content, information, and other materials featured, displayed, contained herein, and made available by Dutch Bros., including but not limited to, the "look and feel" of the establishments and products, all text, images, colors, configurations, and/or other intellectual property rights and unfair competition laws under the United States and foreign laws.

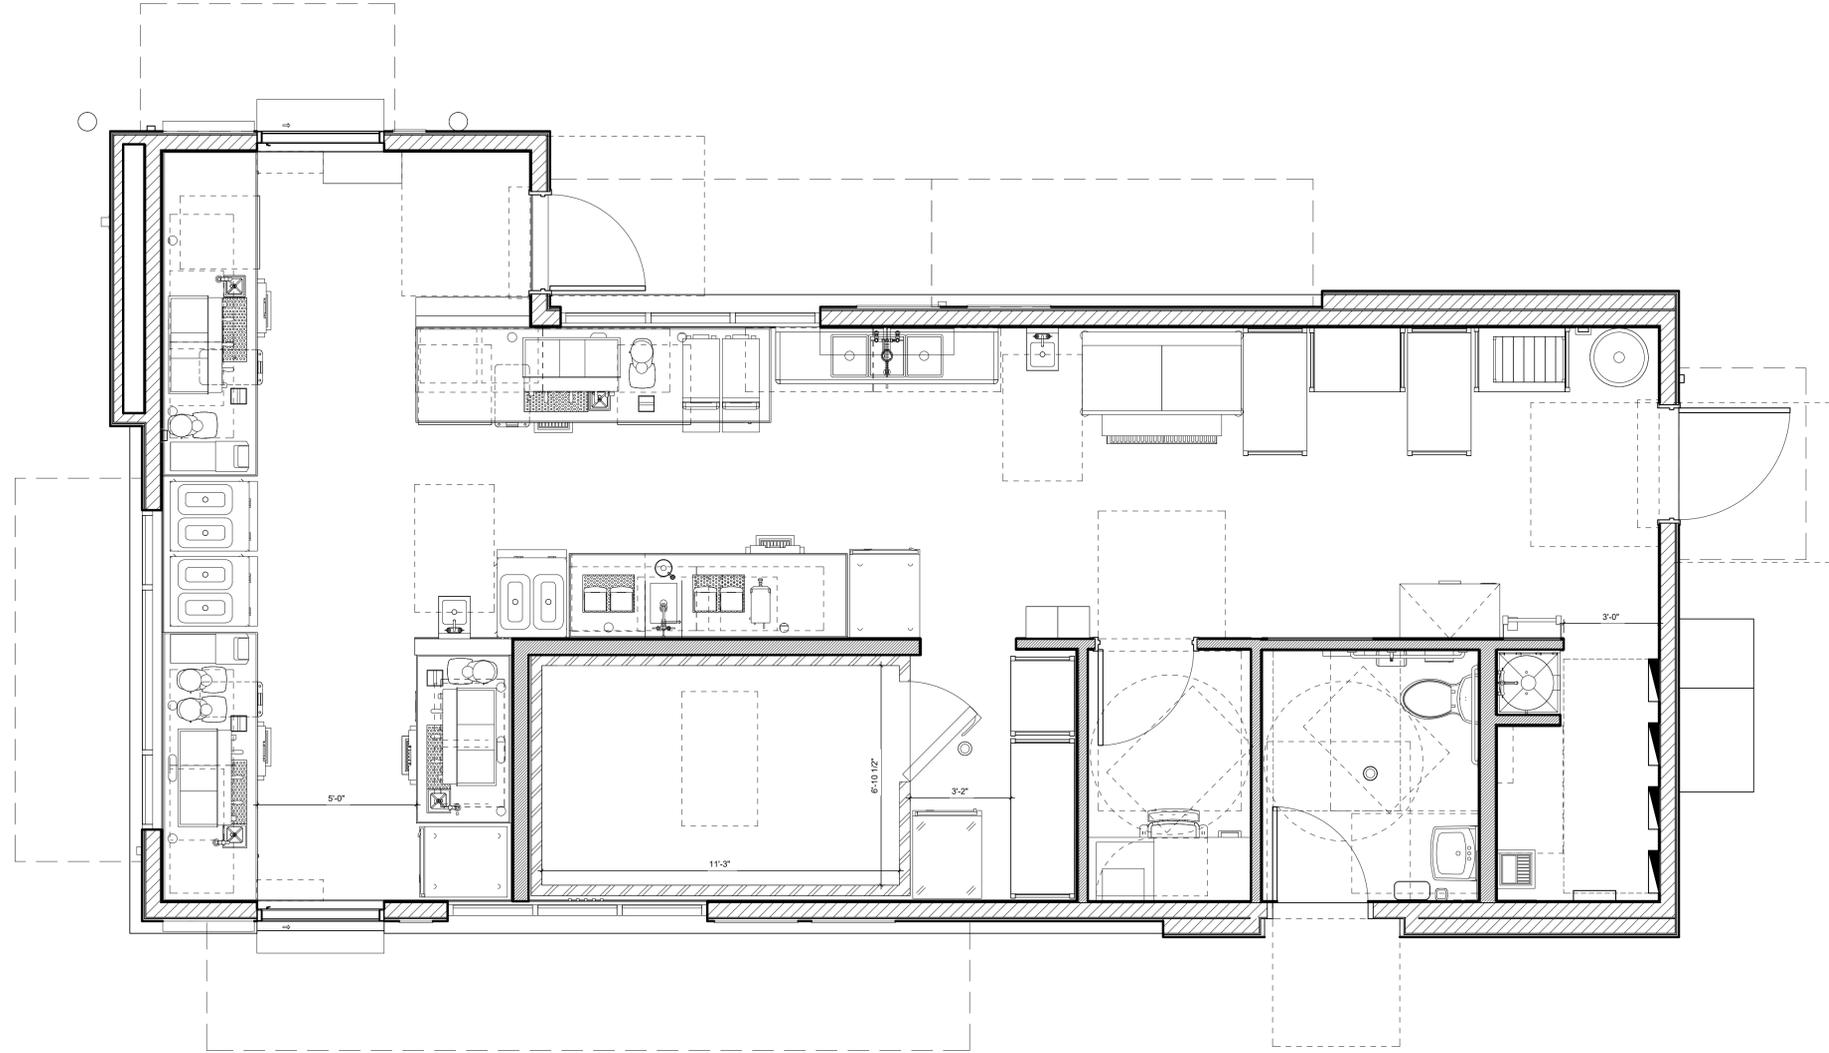

1 EQUIPMENT PLAN

SCALE: 3/8" = 1'-0"



Project No: CA7301  
Dutch Bros Coffee - New Freestanding Store  
DB2550 - A1 PROTOTYPE  
13862 NORTH TUSTIN AVE.  
SANTA ANA, CA 92705

REV: DATE:	DESCRIPTION:

SHEET NAME:  
EQUIPMENT PLAN/  
ENLARGED PLANS

SHEET NUMBER:  
**A1.0**

© 2024 DB Franchising USA, LLC

THE USE OF THESE PLANS AND SPECIFICATIONS SHALL BE RESTRICTED TO THE ORIGINAL SITE FOR WHICH THEY WERE PREPARED AND PUBLICATION THEREOF IS EXPRESSLY LIMITED TO SUCH USE. RE-USE, REPRODUCTION OR PUBLICATION BY ANY METHOD, IN WHOLE OR IN PART, IS PROHIBITED. TITLE TO THE PLANS AND SPECIFICATIONS REMAINS WITH THE ARCHITECT WITHOUT PREJUDICE. VISUAL CONTACT WITH THESE PLANS AND SPECIFICATIONS SHALL CONSTITUTE PRIMA FACIE EVIDENCE OF THE ACCEPTANCE OF THE RESTRICTIONS.

1330 OLYMPIC BLVD.  
SANTA MONICA, CALIFORNIA 90404  
PH 310 452-5533 FAX 310 450-4742

ARMÉT DAVIS NEWLOVE &  
ASSOCIATES, AIA ARCHITECTS



Y:\Active\Projects\Dutch Bros\02 - CA7301 - 13862 N. Tustin Ave. - Santa Ana - CA\Drawings\CA7301 - A1.0 - EQUIPMENT PLAN - A1.dwg  
A1.0 EQP.dwg 1/6/2024 3:41:23 PM, kensh