

**CUP No. 2023-14 For Fat of the Land
700 North Main Street, Unit A**

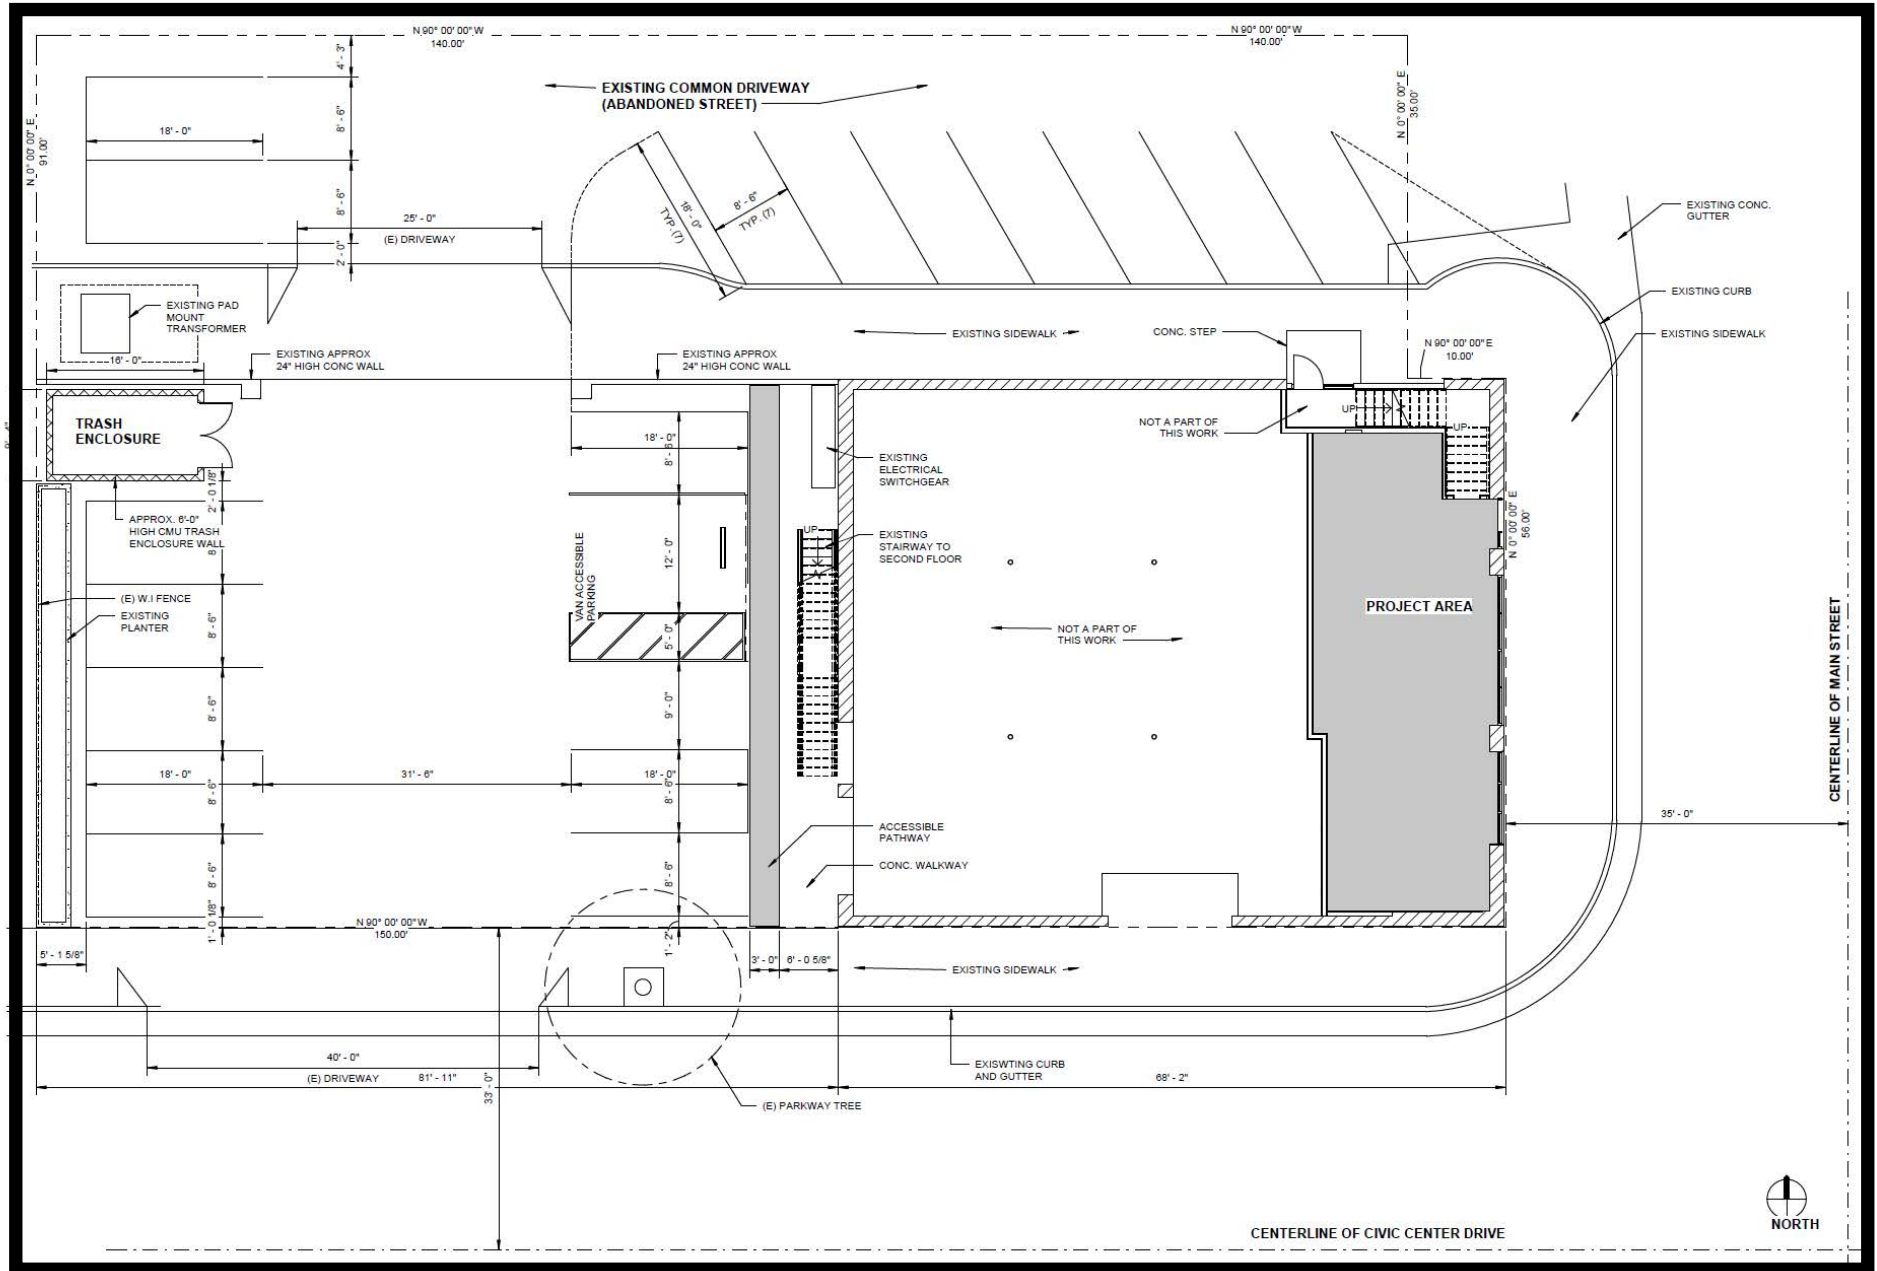


Exhibit 4 - Site Plan