




1212 E FOURTH STREET  
SANTA ANA, CA

ELEVATIONS

A06

05/08/2023



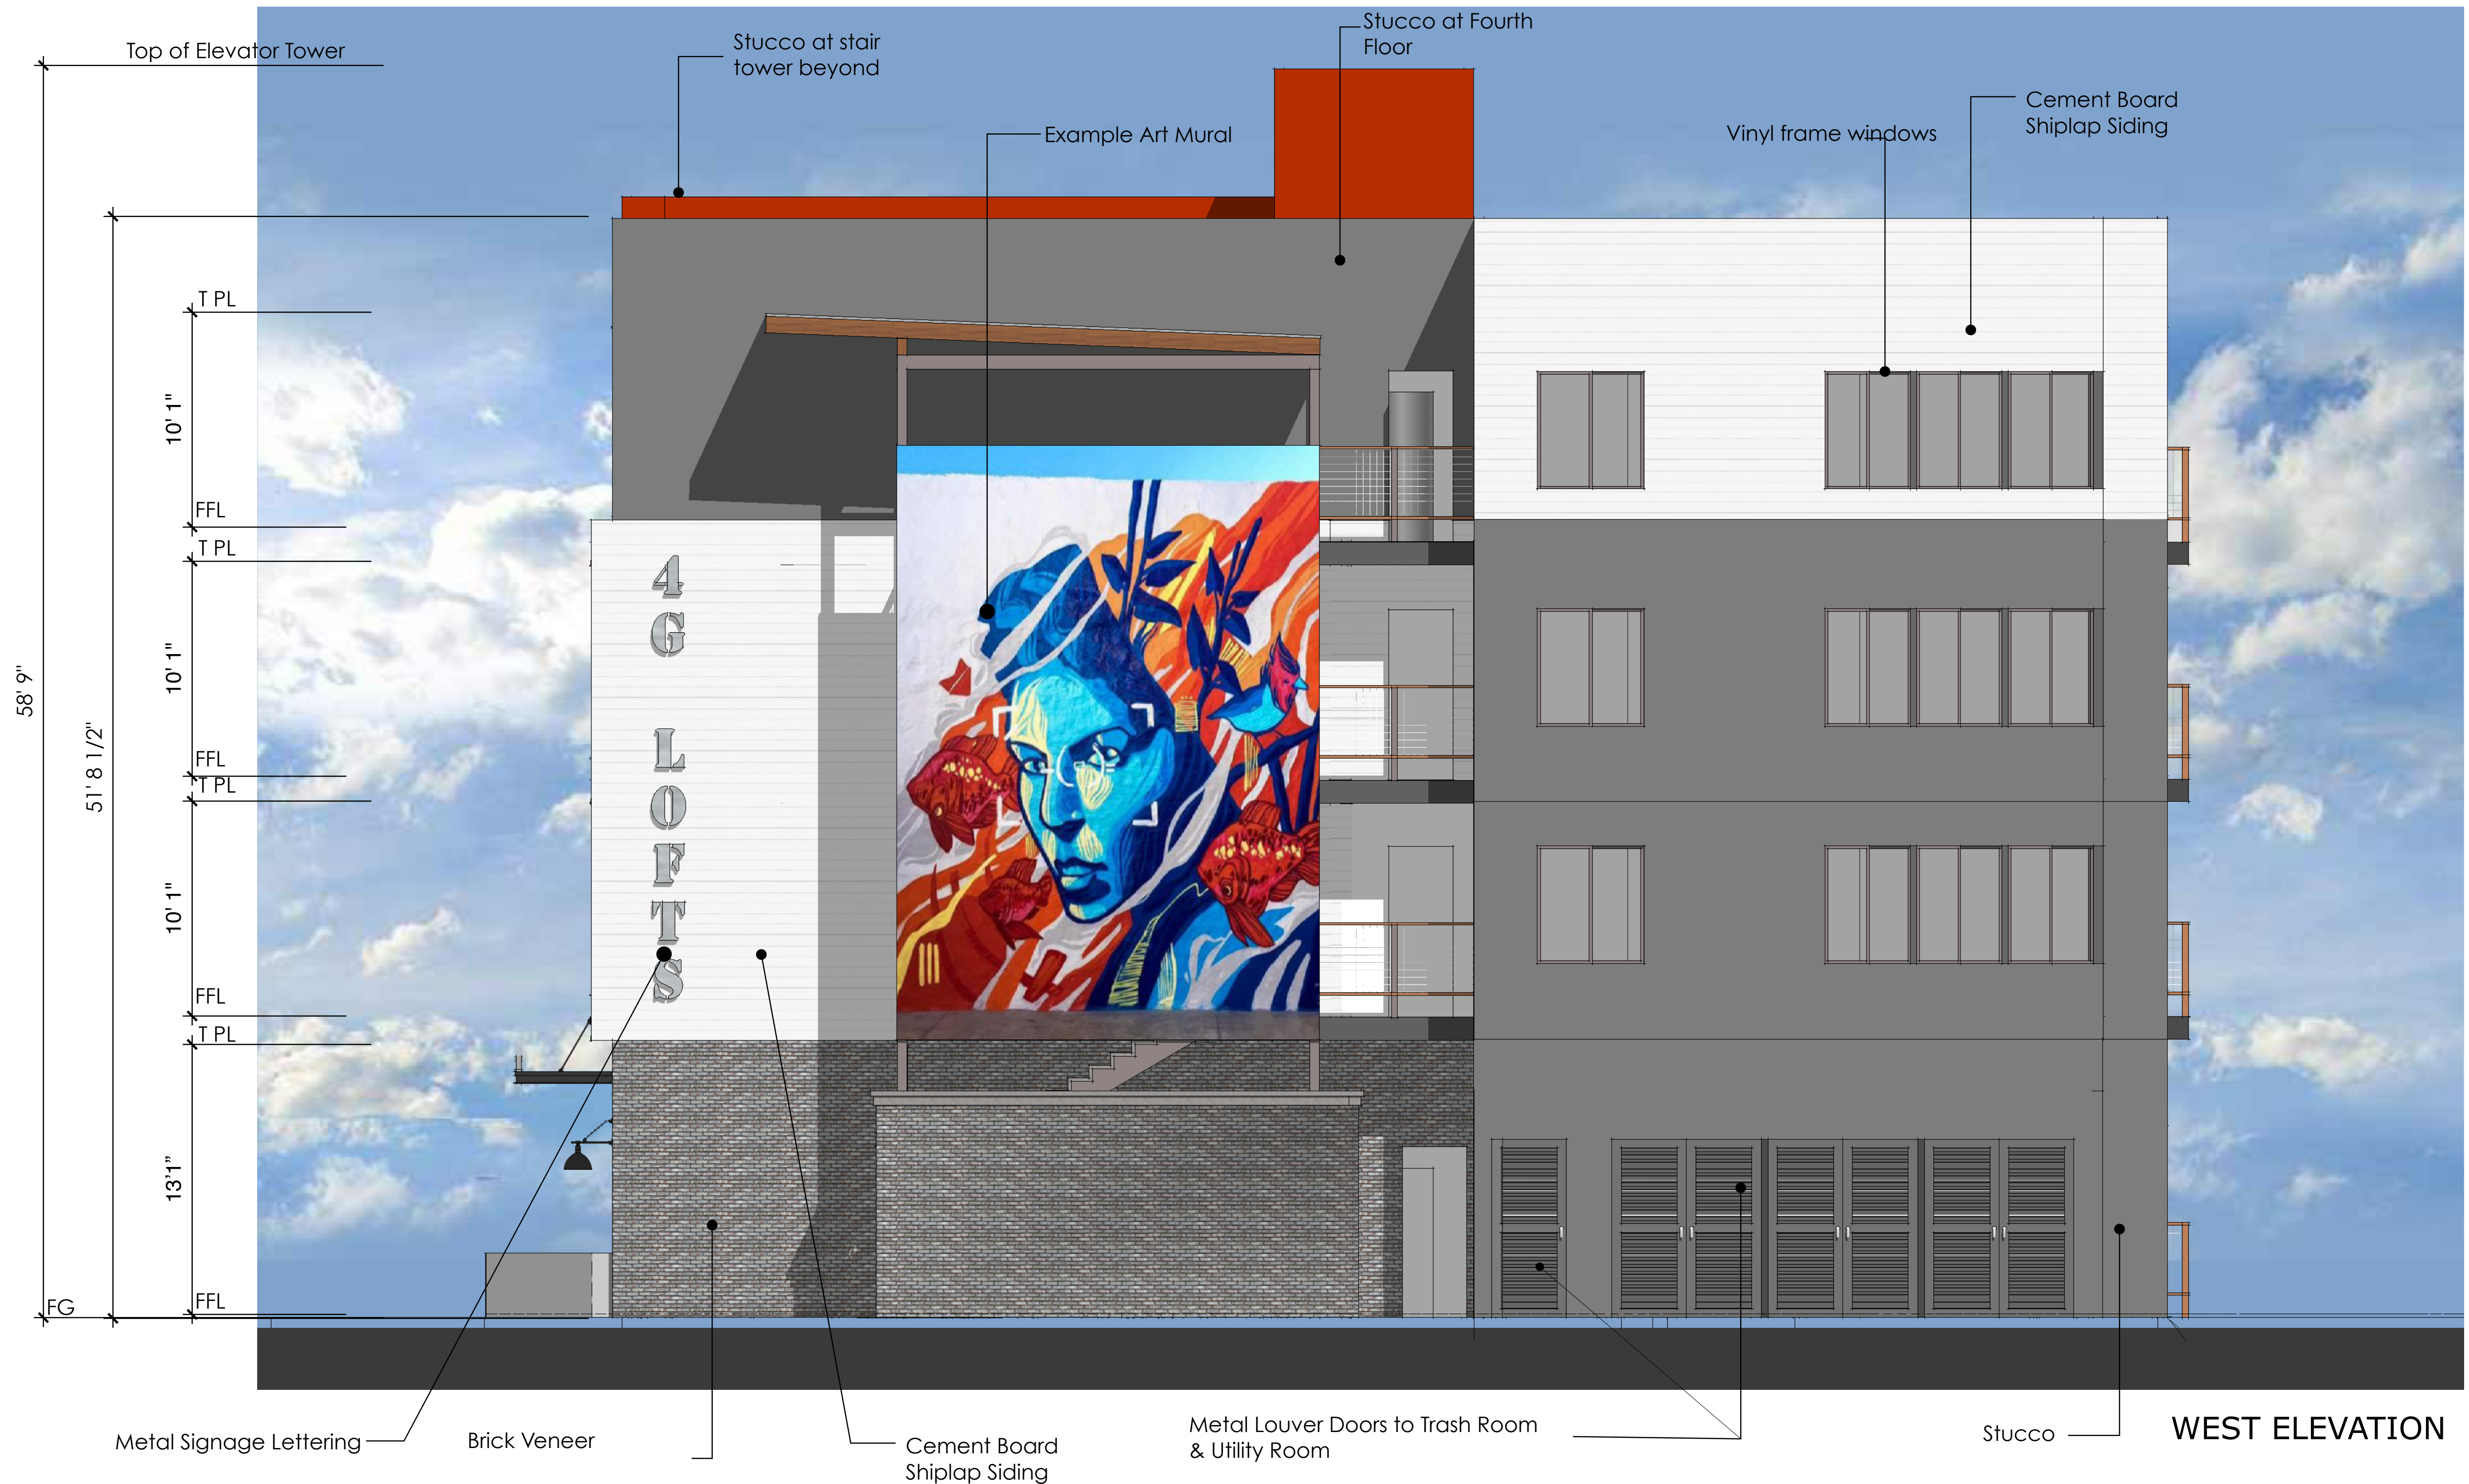

1212 E FOURTH STREET  
SANTA ANA, CA

ELEVATIONS

A07

05/08/2023






1212 E FOURTH STREET  
SANTA ANA, CA

## ELEVATIONS

A08

05/08/2023



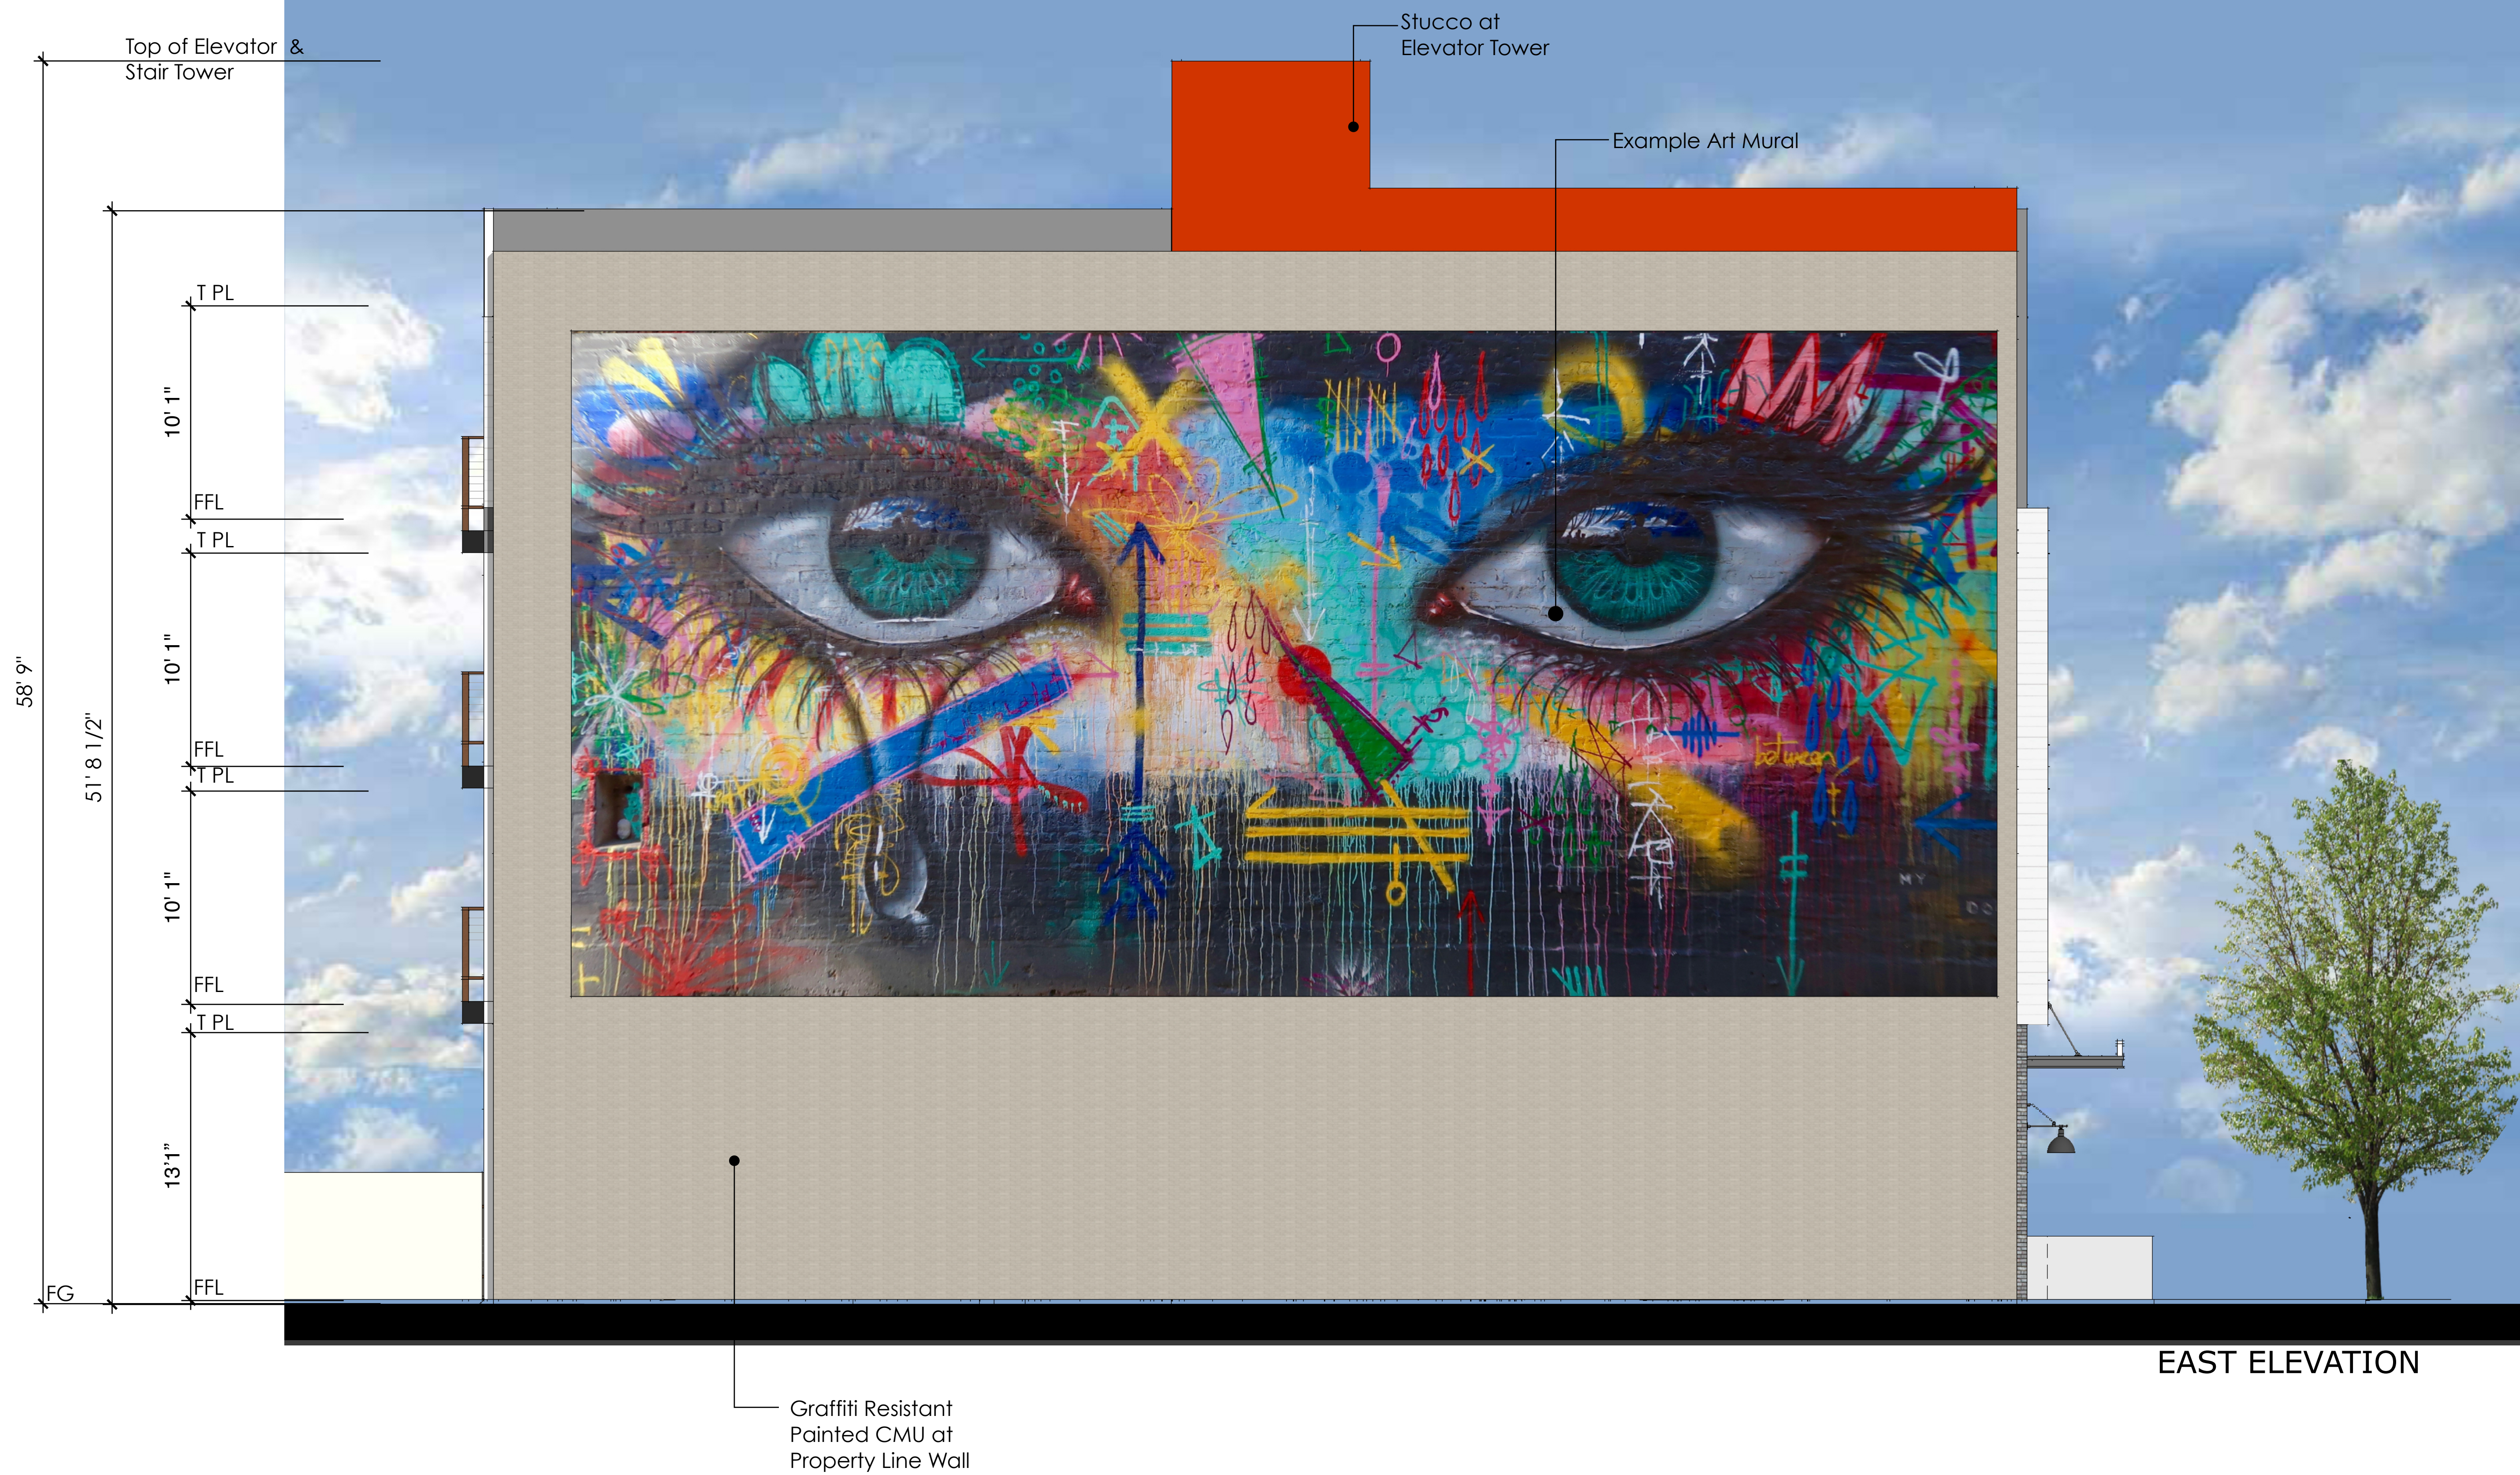

1212 E FOURTH STREET  
SANTA ANA, CA

ELEVATIONS

A09

05/08/2023