

CUP No. 2023-13 for Loosies Pizza
300 E. 4th Street, Unit #103

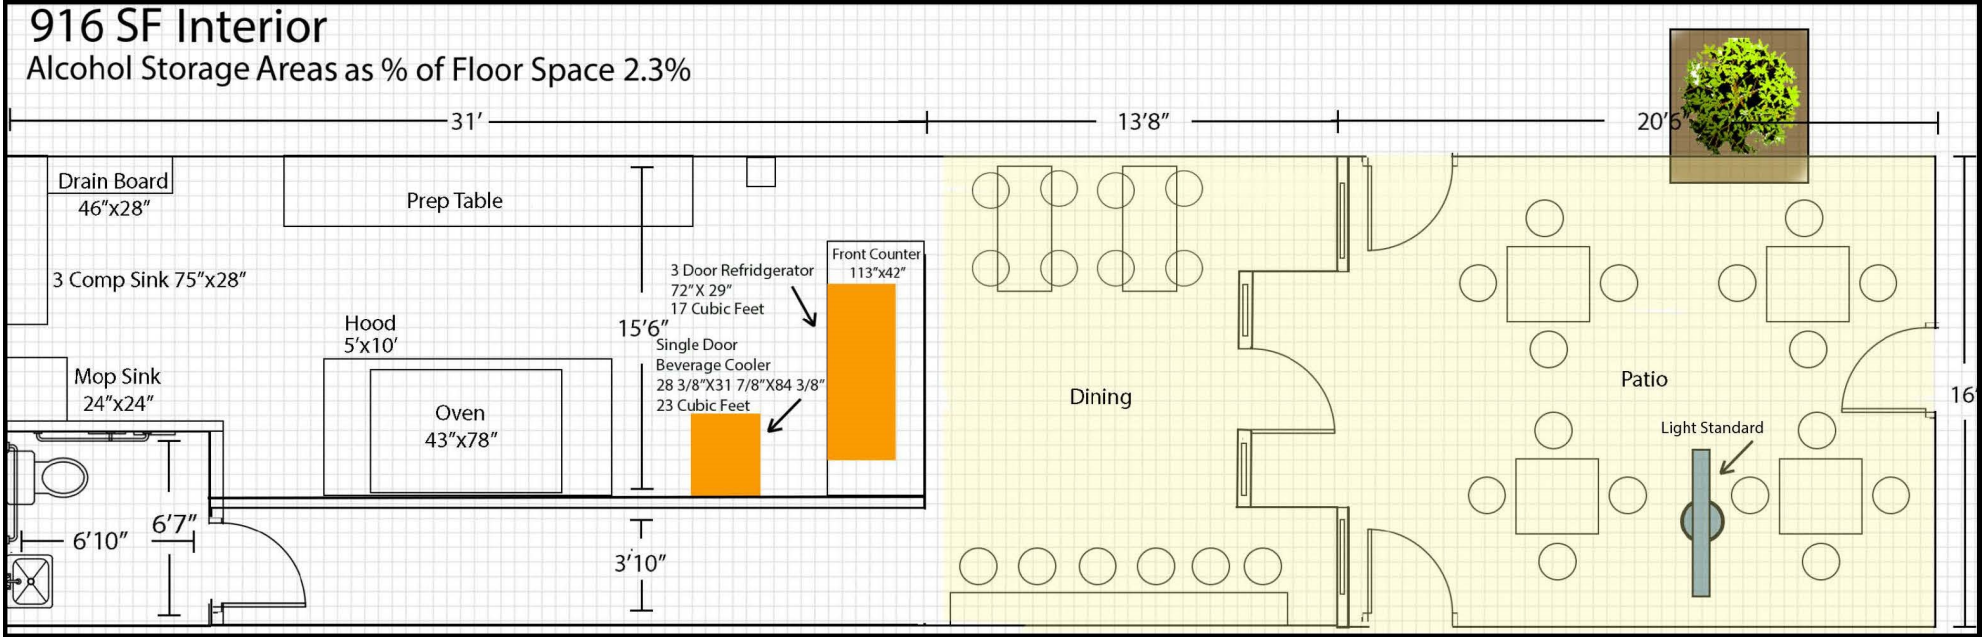


Exhibit 5 - Floor Plan