



Exhibit 6 - Unit Floor Plans



UNIT TYPE A1
1 BEDROOM / 1 BATH
GROSS UNIT SF = 633 S.F.
NET UNIT SF = 581 S.F.
DECK AREA = 50 S.F.
18 UNITS

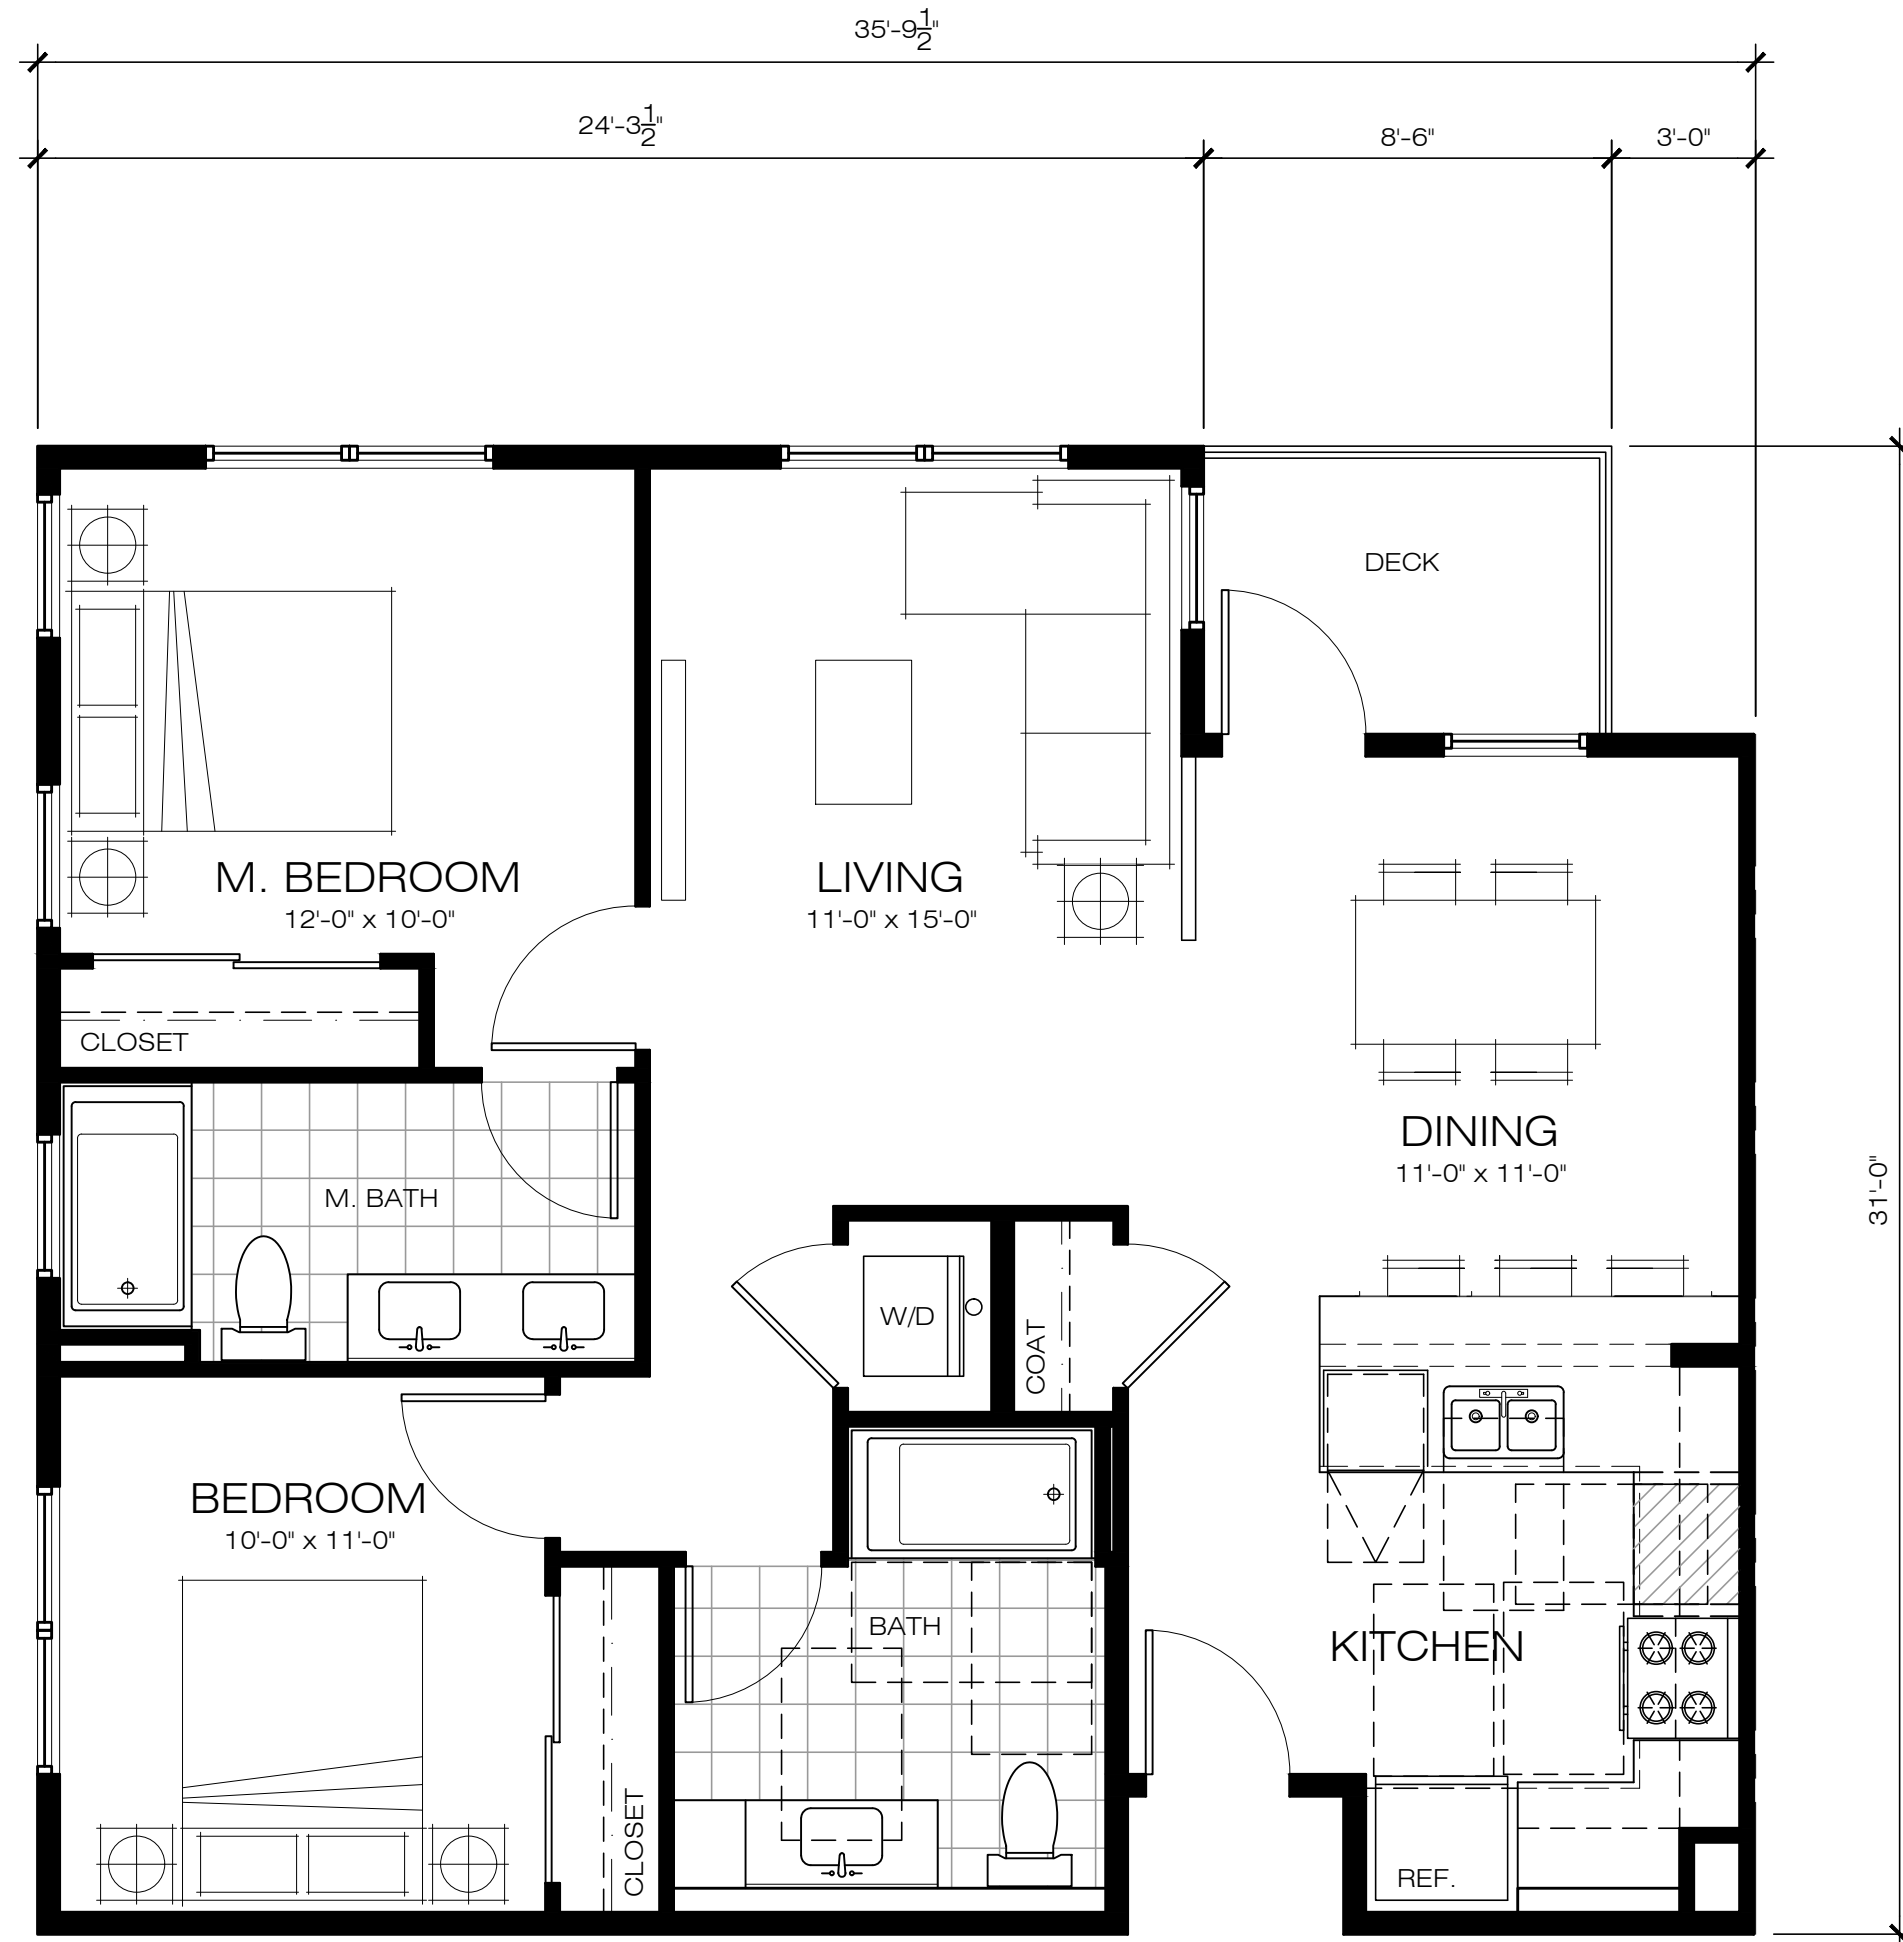


UNIT TYPE B1
2 BEDROOM / 2 BATH
GROSS UNIT SF = 1,027 S.F.
NET UNIT SF = 959 S.F.
DECK AREA = 50 S.F.
2 UNITS

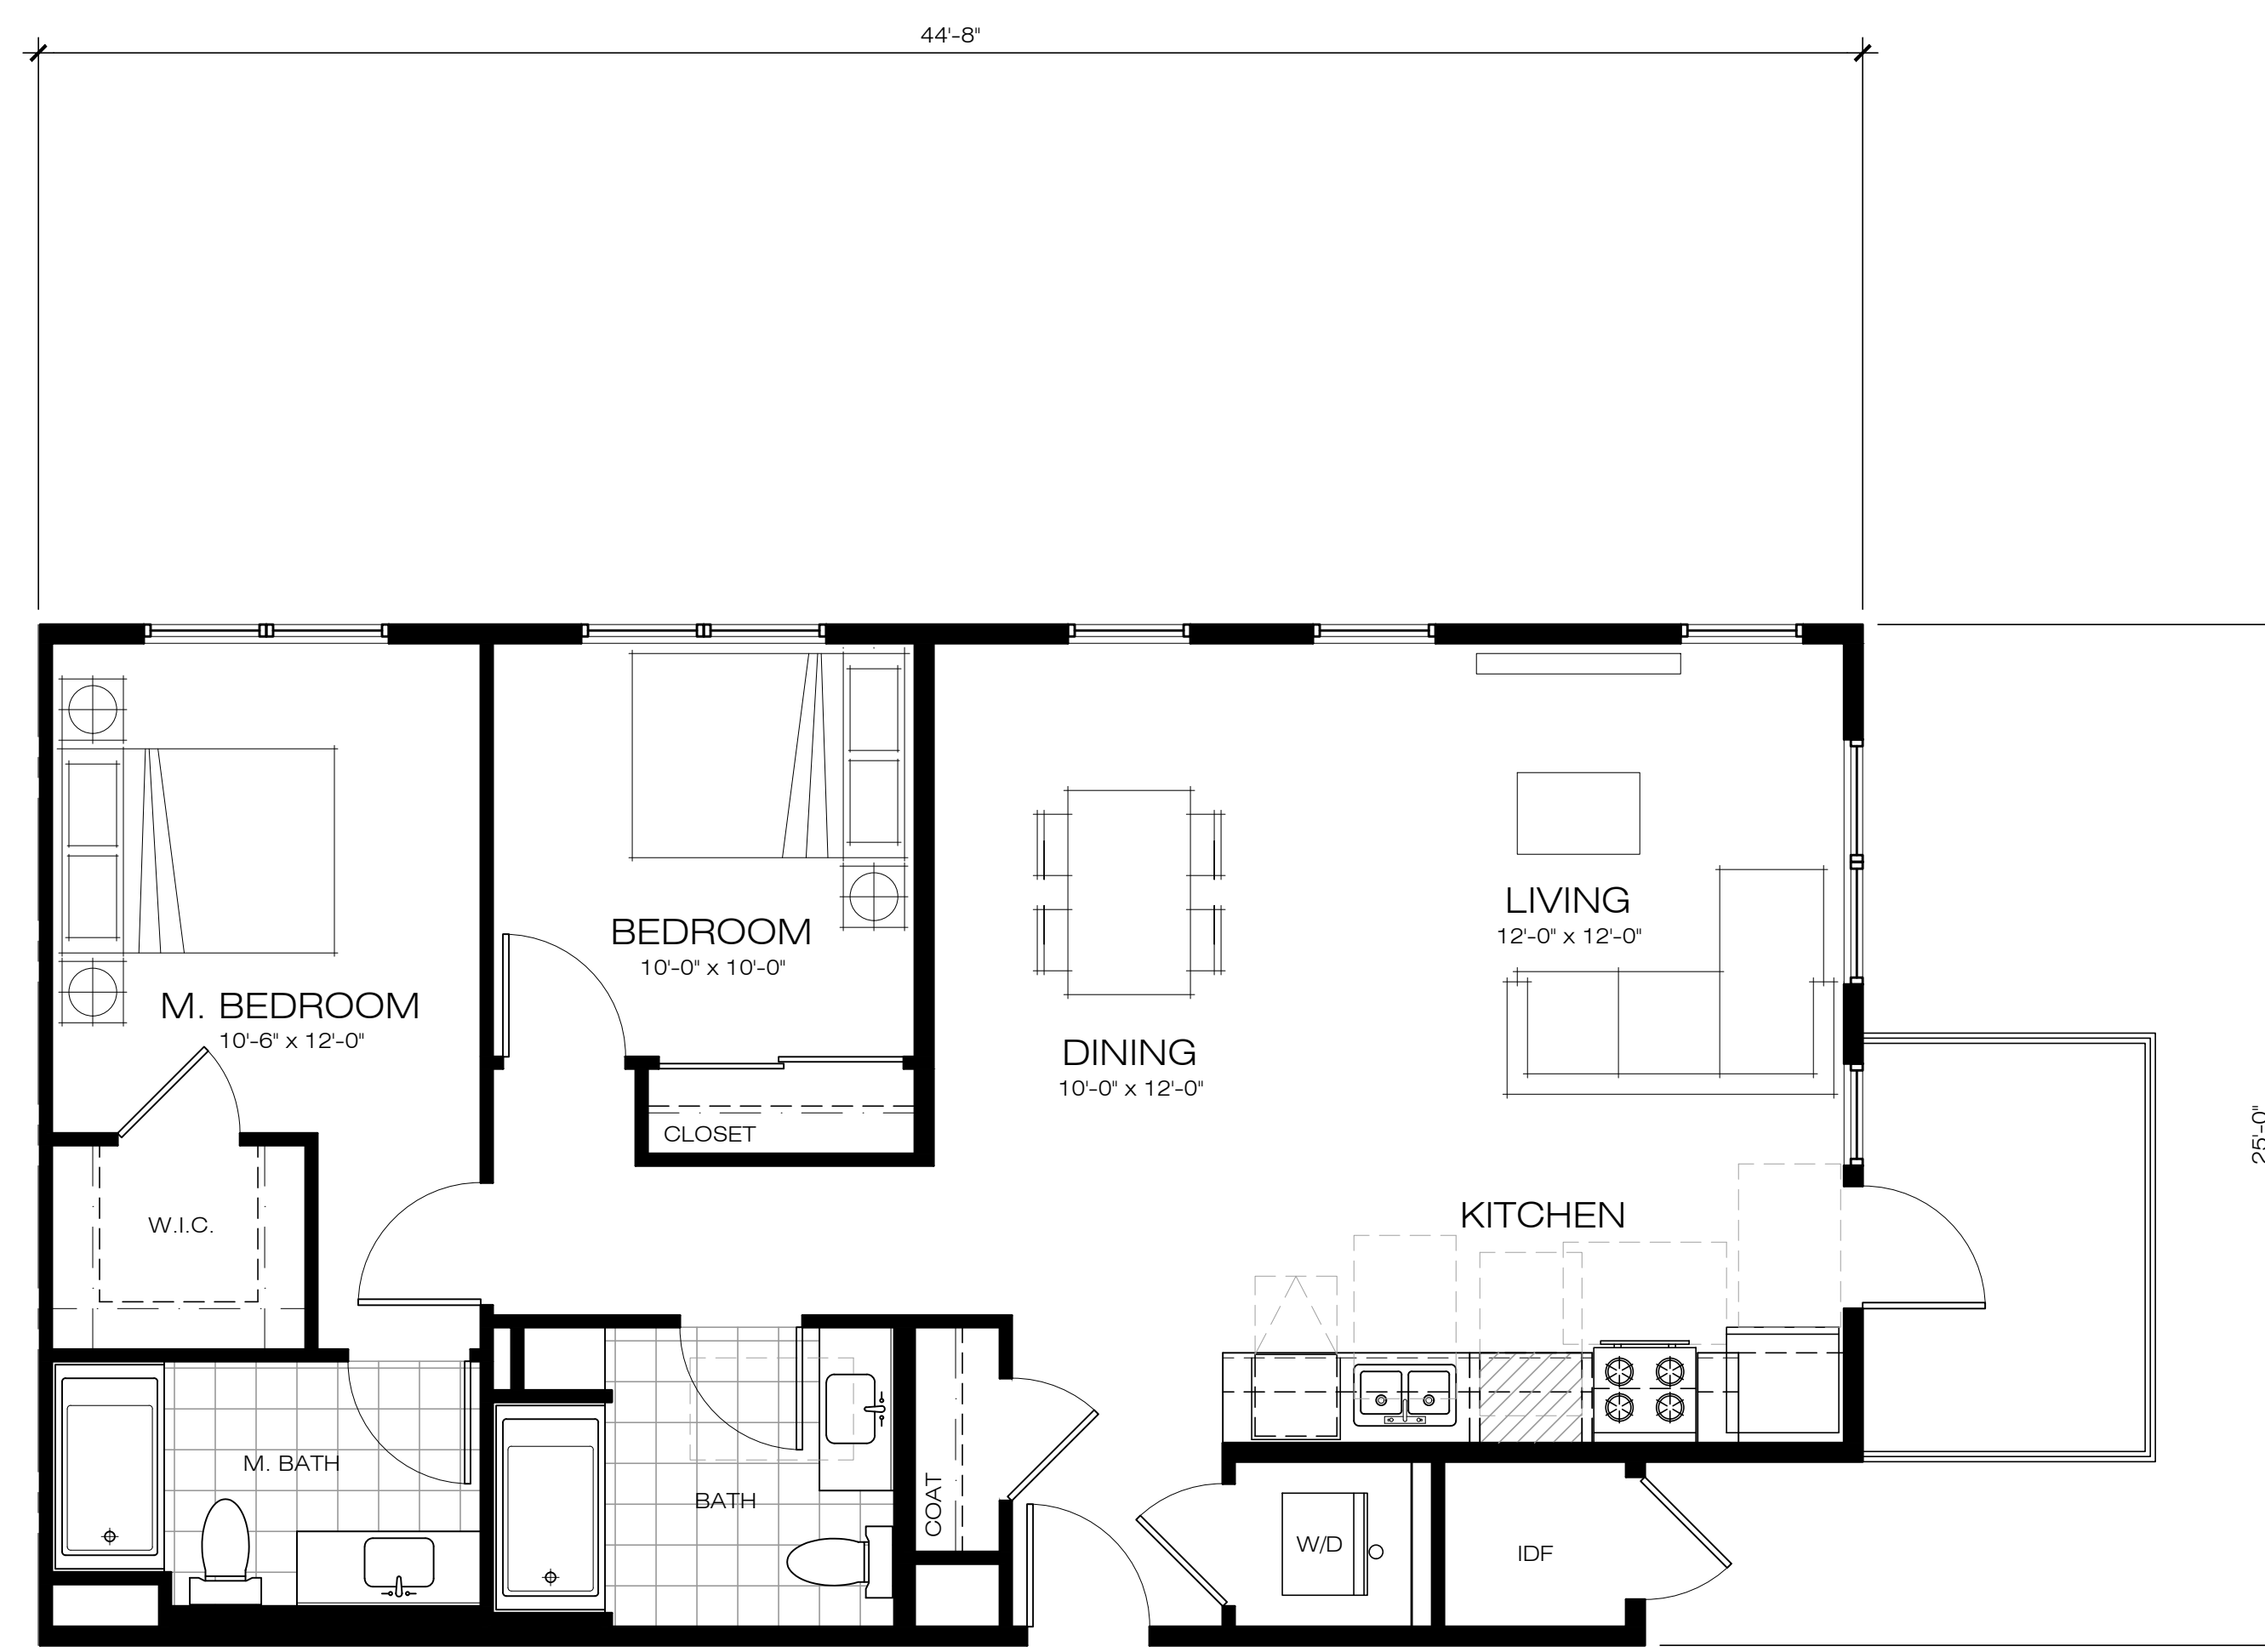

UNIT TYPE B2
2 BEDROOM / 2 BATH
GROSS UNIT SF = 1,070 S.F.
NET UNIT SF = 996 S.F.
DECK AREA = 50 S.F.
2 UNITS

322 N. HARBOR BLVD. - RESIDENTIAL

UNIT PLANS

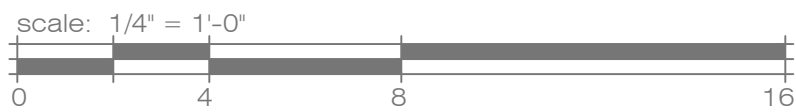

W:\DWG\2008\0805\W\REFERENCE\B01.DWG (1/1/2008)