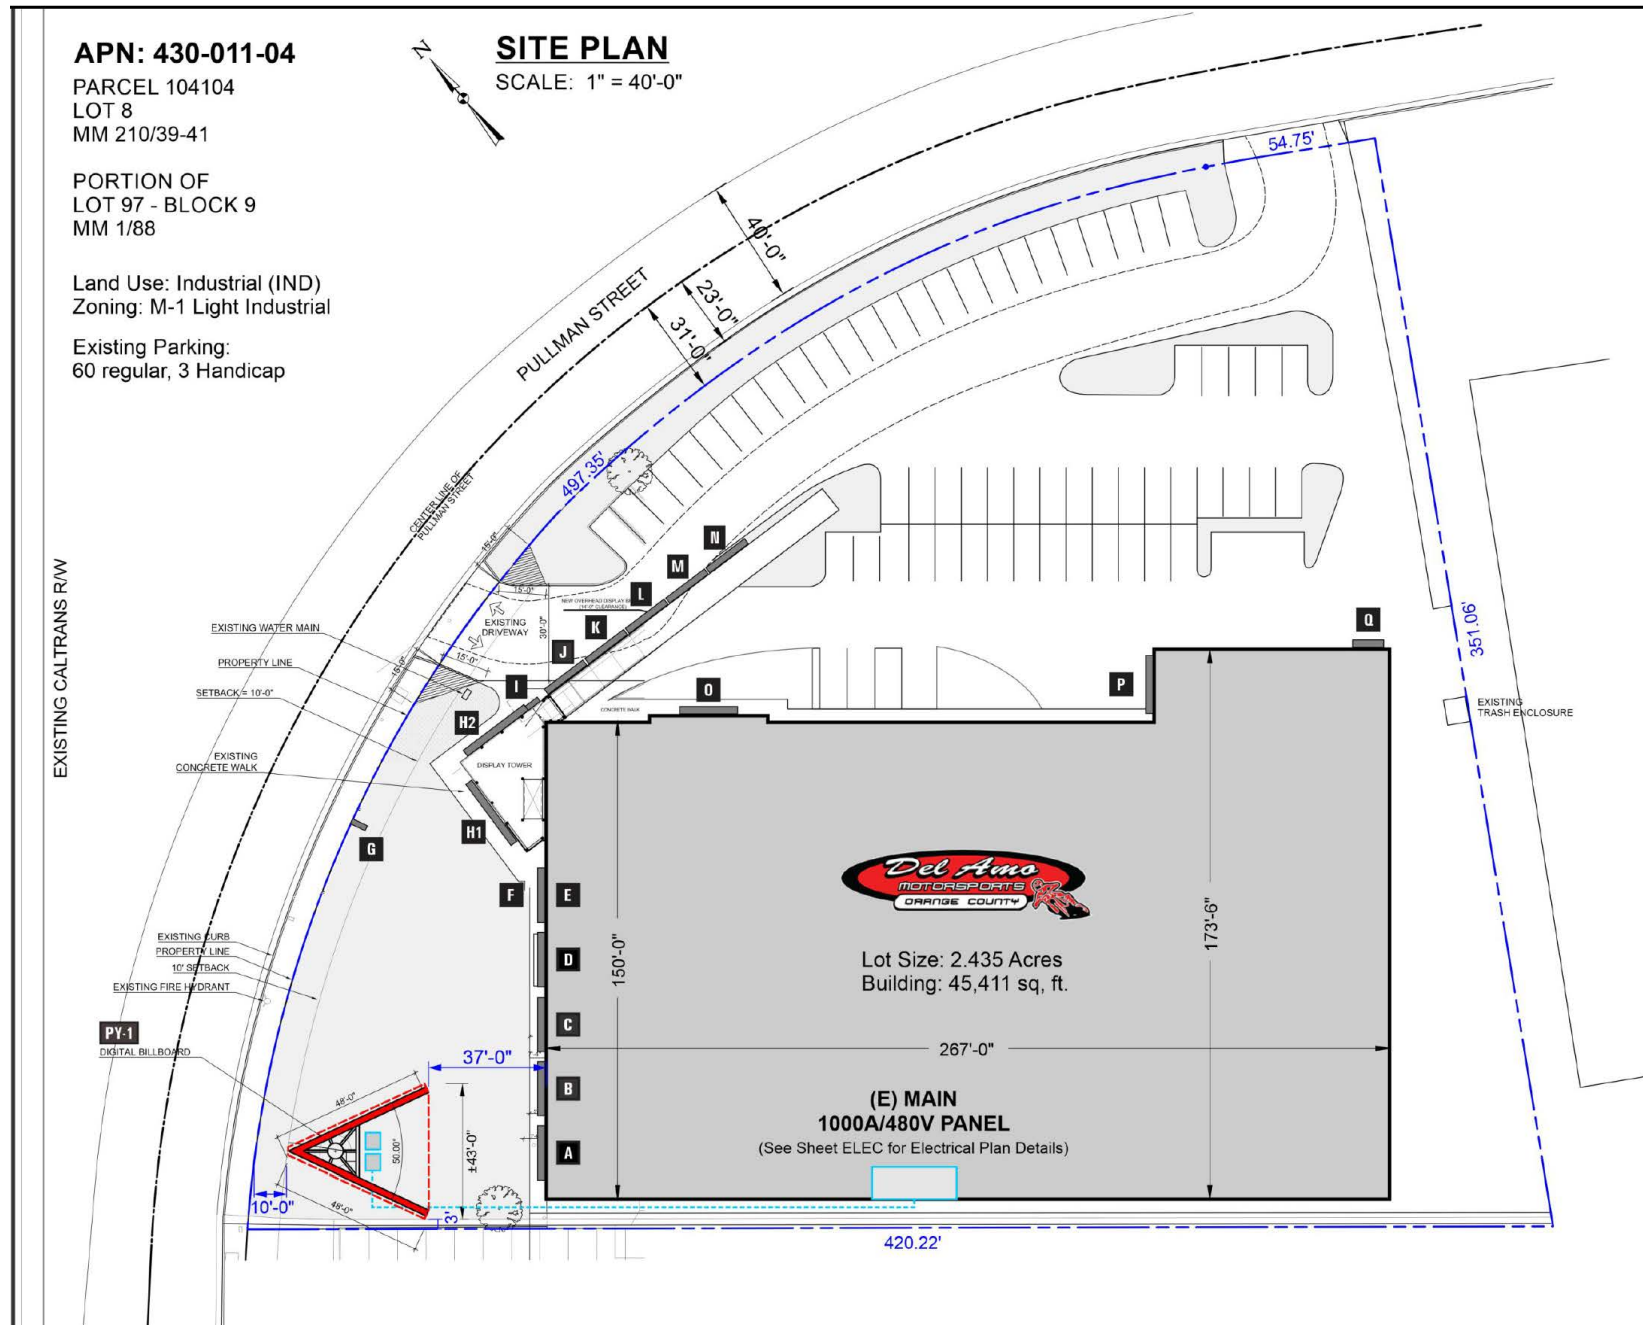


**CUP No. 2023-17 For Del Amo Motorsports Digital Billboard  
2401 S. Pullman St.**



**Exhibit 5 - Site Plan**